





FIFTH FLOOR APARTMENT SCHEDULE		
APT 501	2 BED	AREA 50.00 m
APT 502	2 BED	AREA 50.00 m
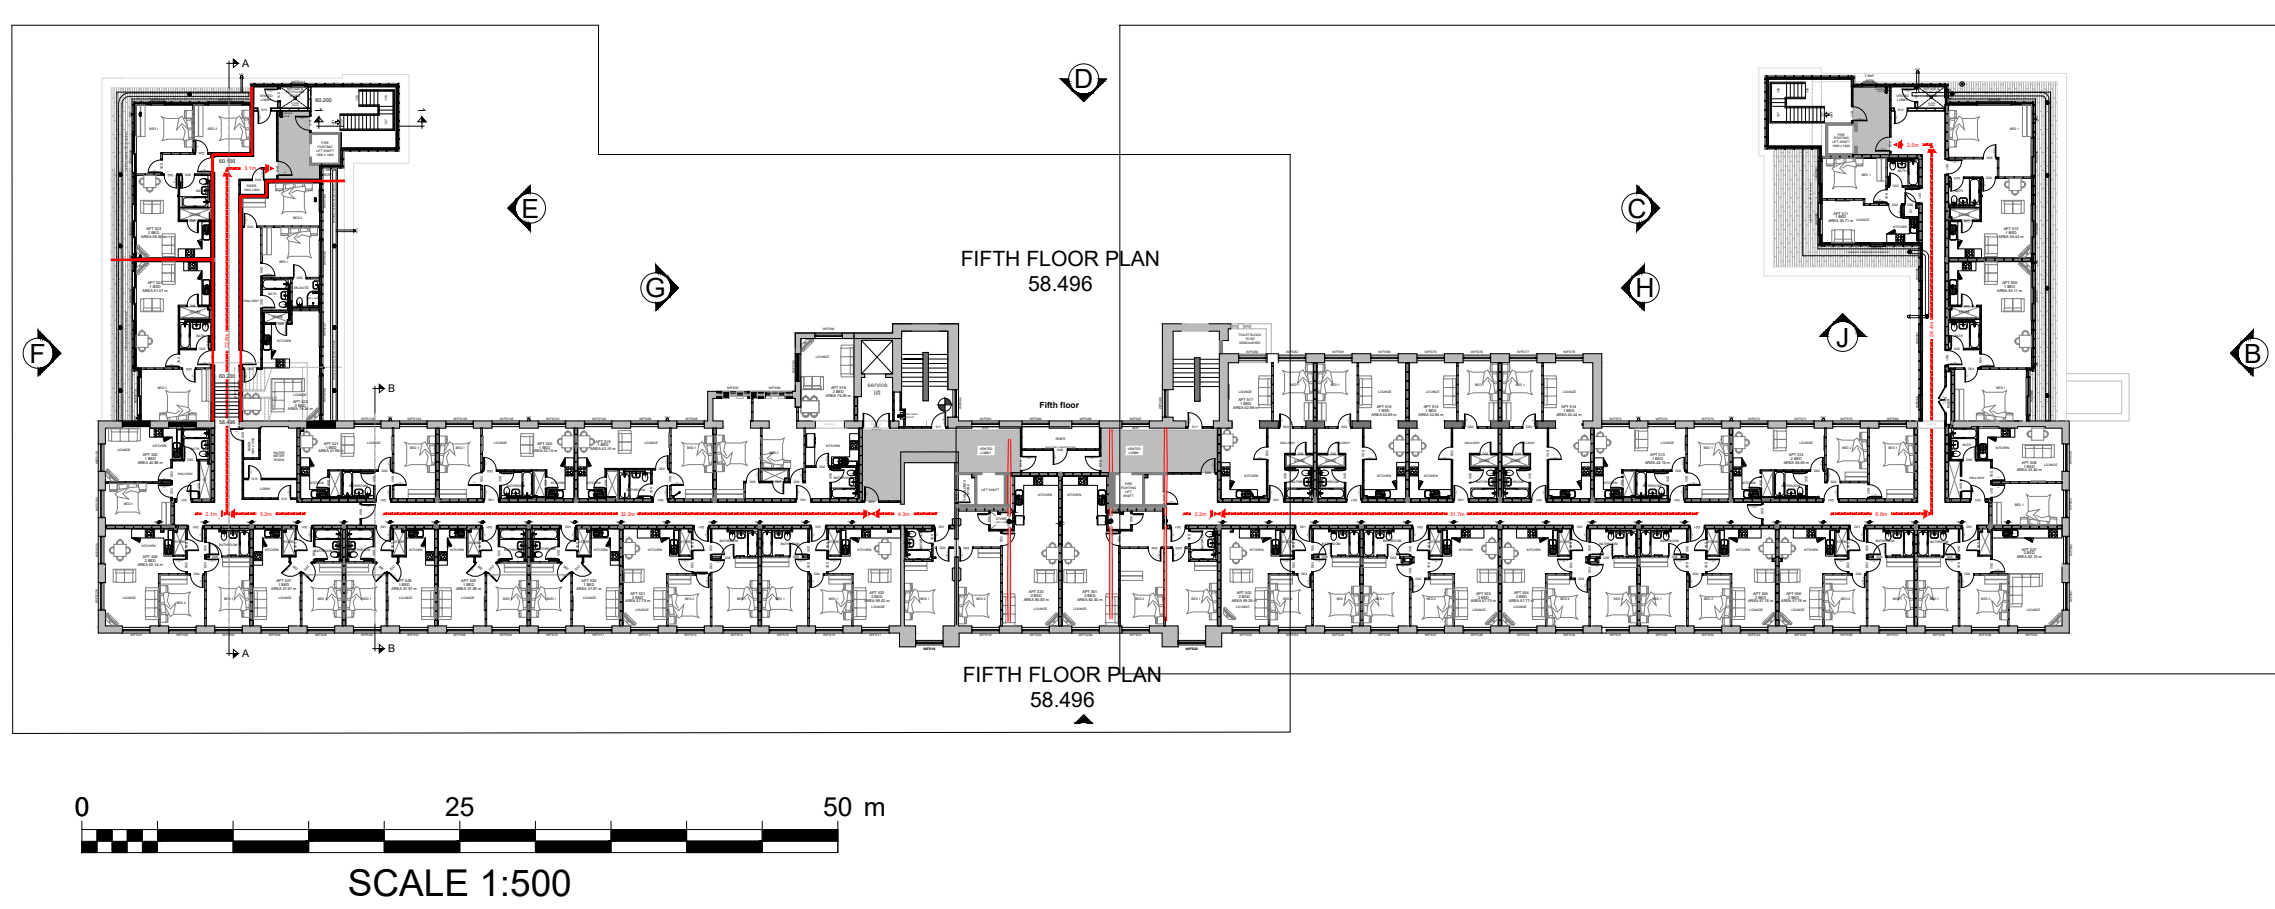

FIFTH FLOOR PLAN
58.496

FIFTH FLOOR PLAN
58.496

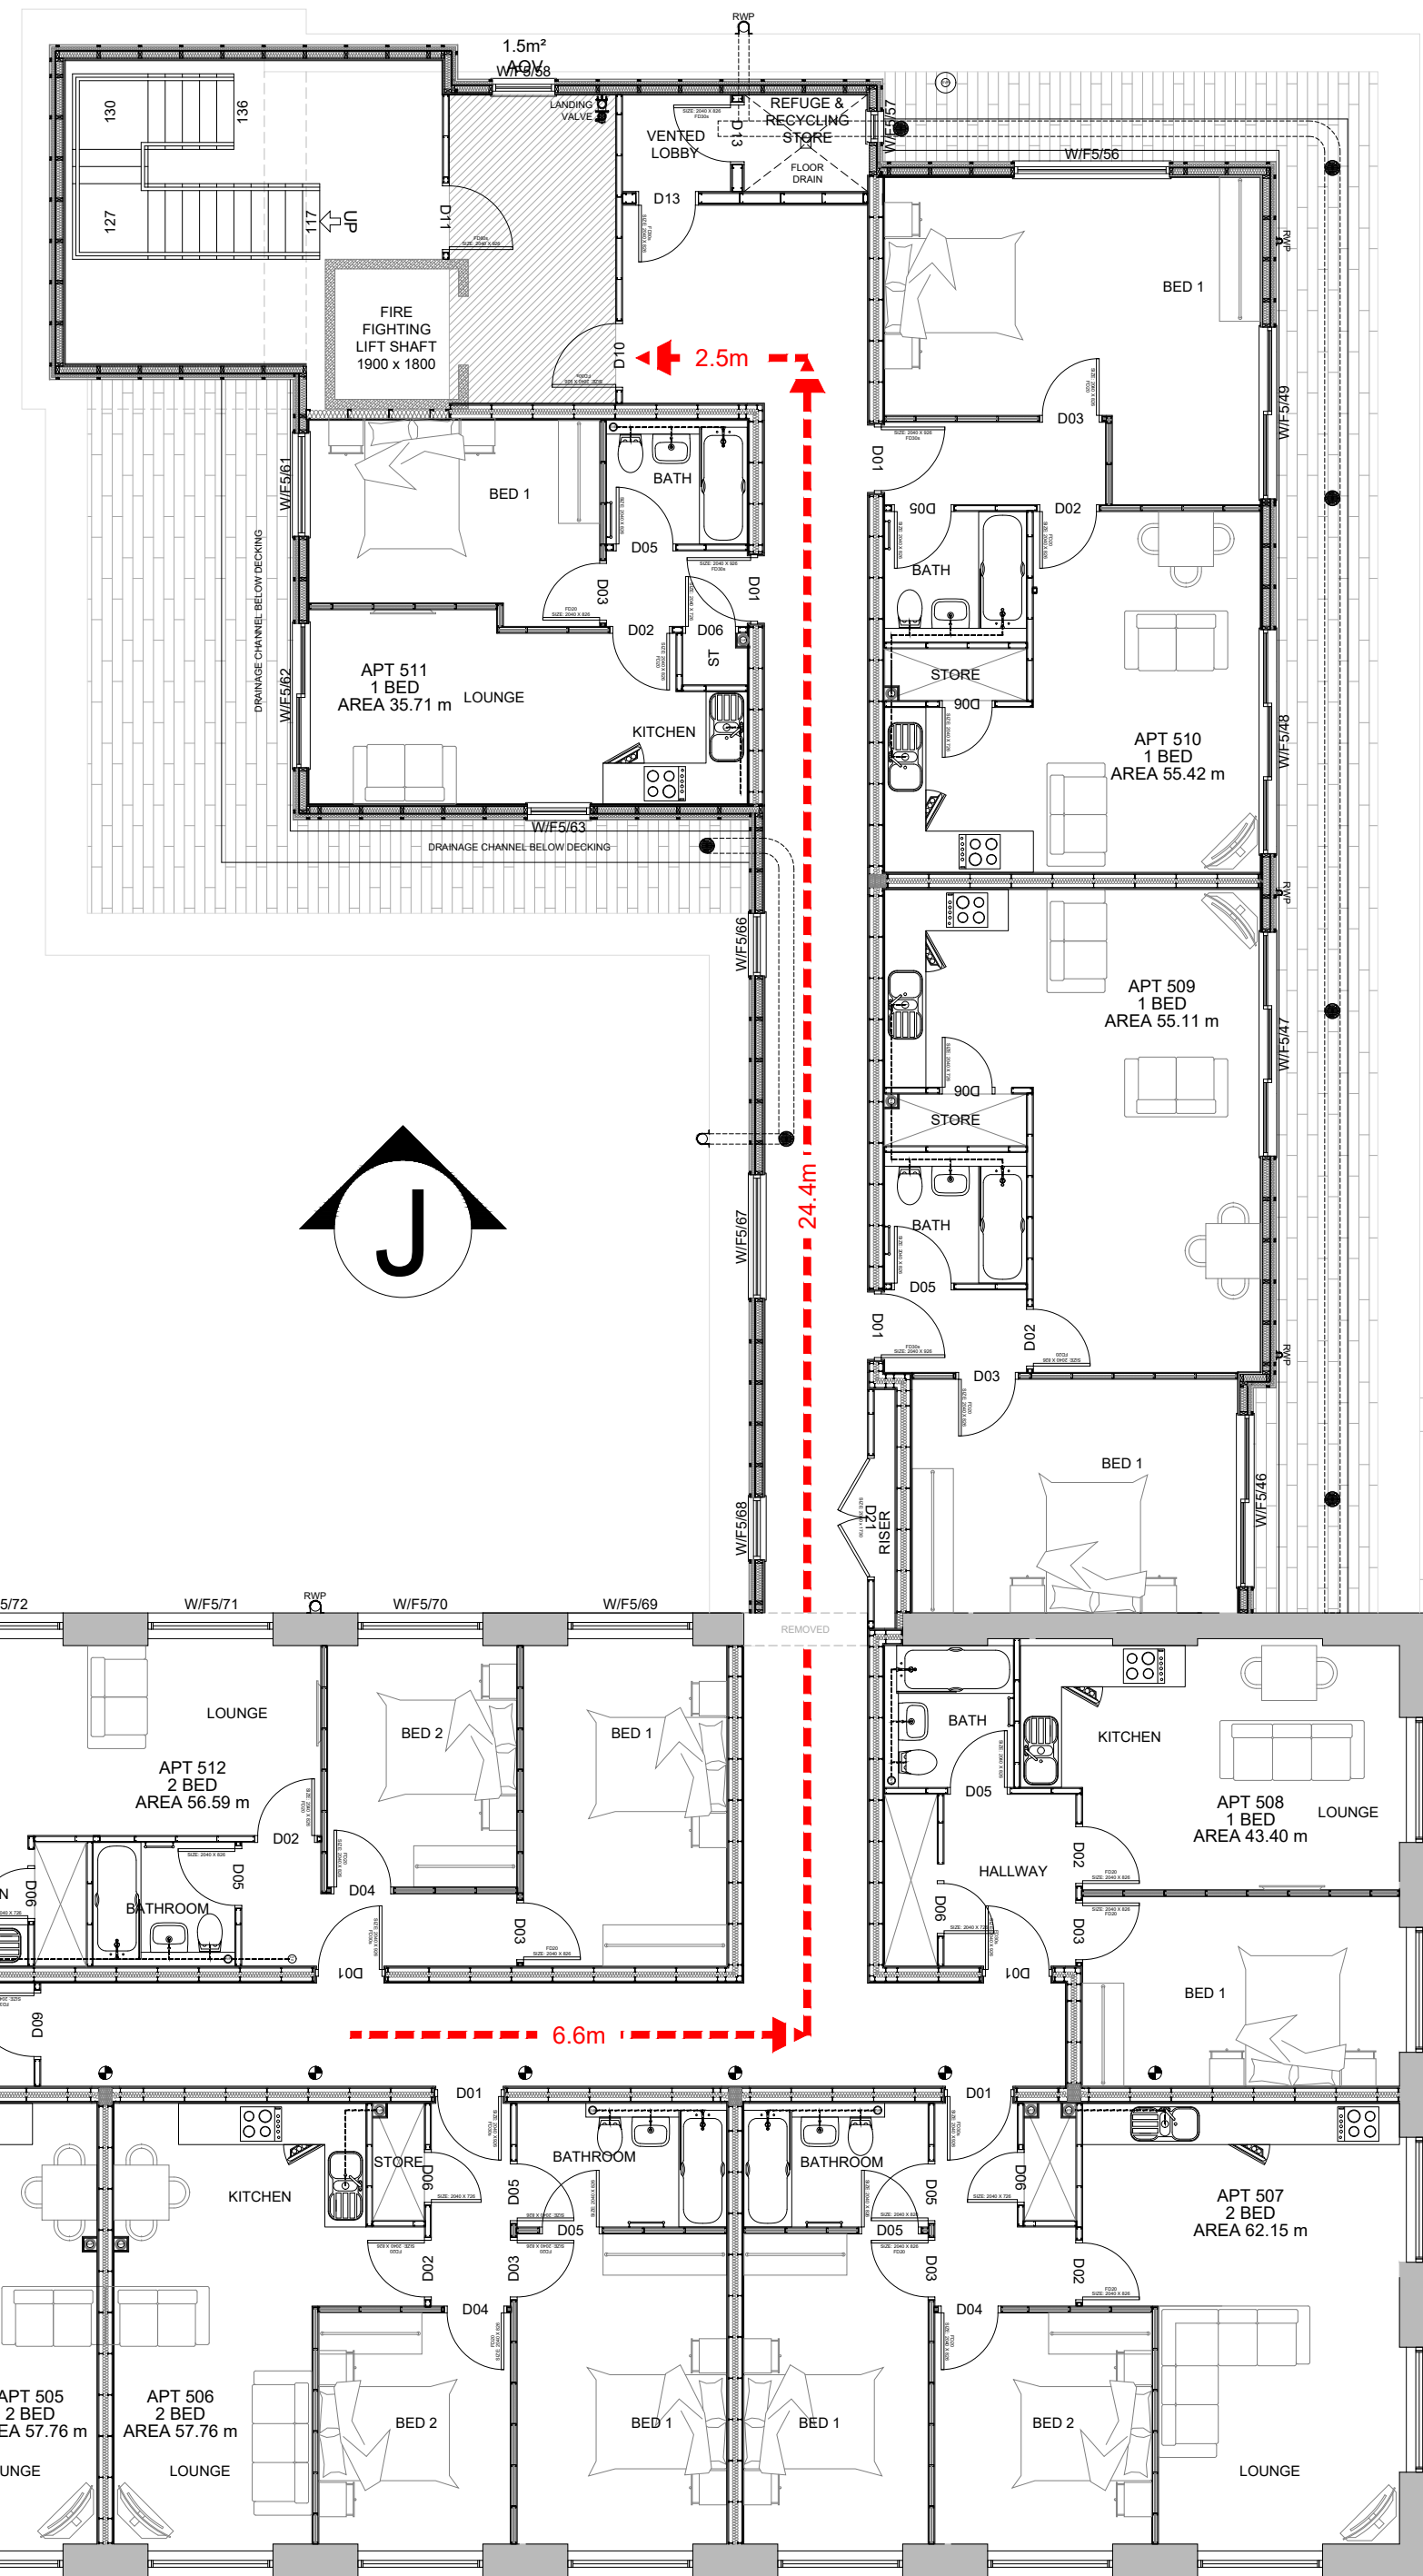

NOTES
ALL DIMENSIONS TO BE CHECKED ON SITE PRIOR TO
ANY MANUFACTURING OR FABRICATION AND ANY
ANOMALIES TO BE BROUGHT TO THE ATTENTION OF
THE ARCHITECT.

BUILDING REGULATIONS ISSUE			
TO BE READ IN CONJUNCTION WITH STRUCTURAL DRAWINGS & CONSTRUCTION NOTES			
MEADOW MILL STOCKPORT MIXED USE CONVERSION			
CLIENT AWAL INVESTMENT			
DRAWING TITLE PROPOSED FIFTH FLOOR PLAN			
DRAWN I STEVENSON		DATE 02.04.19	
CHECKED		SCALE 1:100 (AO)	
APPROVED			
			
HOWARD & SEDDON A.R.I.B.A. CHARTERED ARCHITECTS 64 WASHINGTON ROAD SALFORD, CHESHIRE, M6 7BE TEL NO. 0161 - 973 8296 FAX NO. 0161 - 962 5485 E-MAIL : ADMIN@HOWARDANDEDSON.CO.UK			
JOB No.	DWG No.	REVISION	
13345	119	C	