



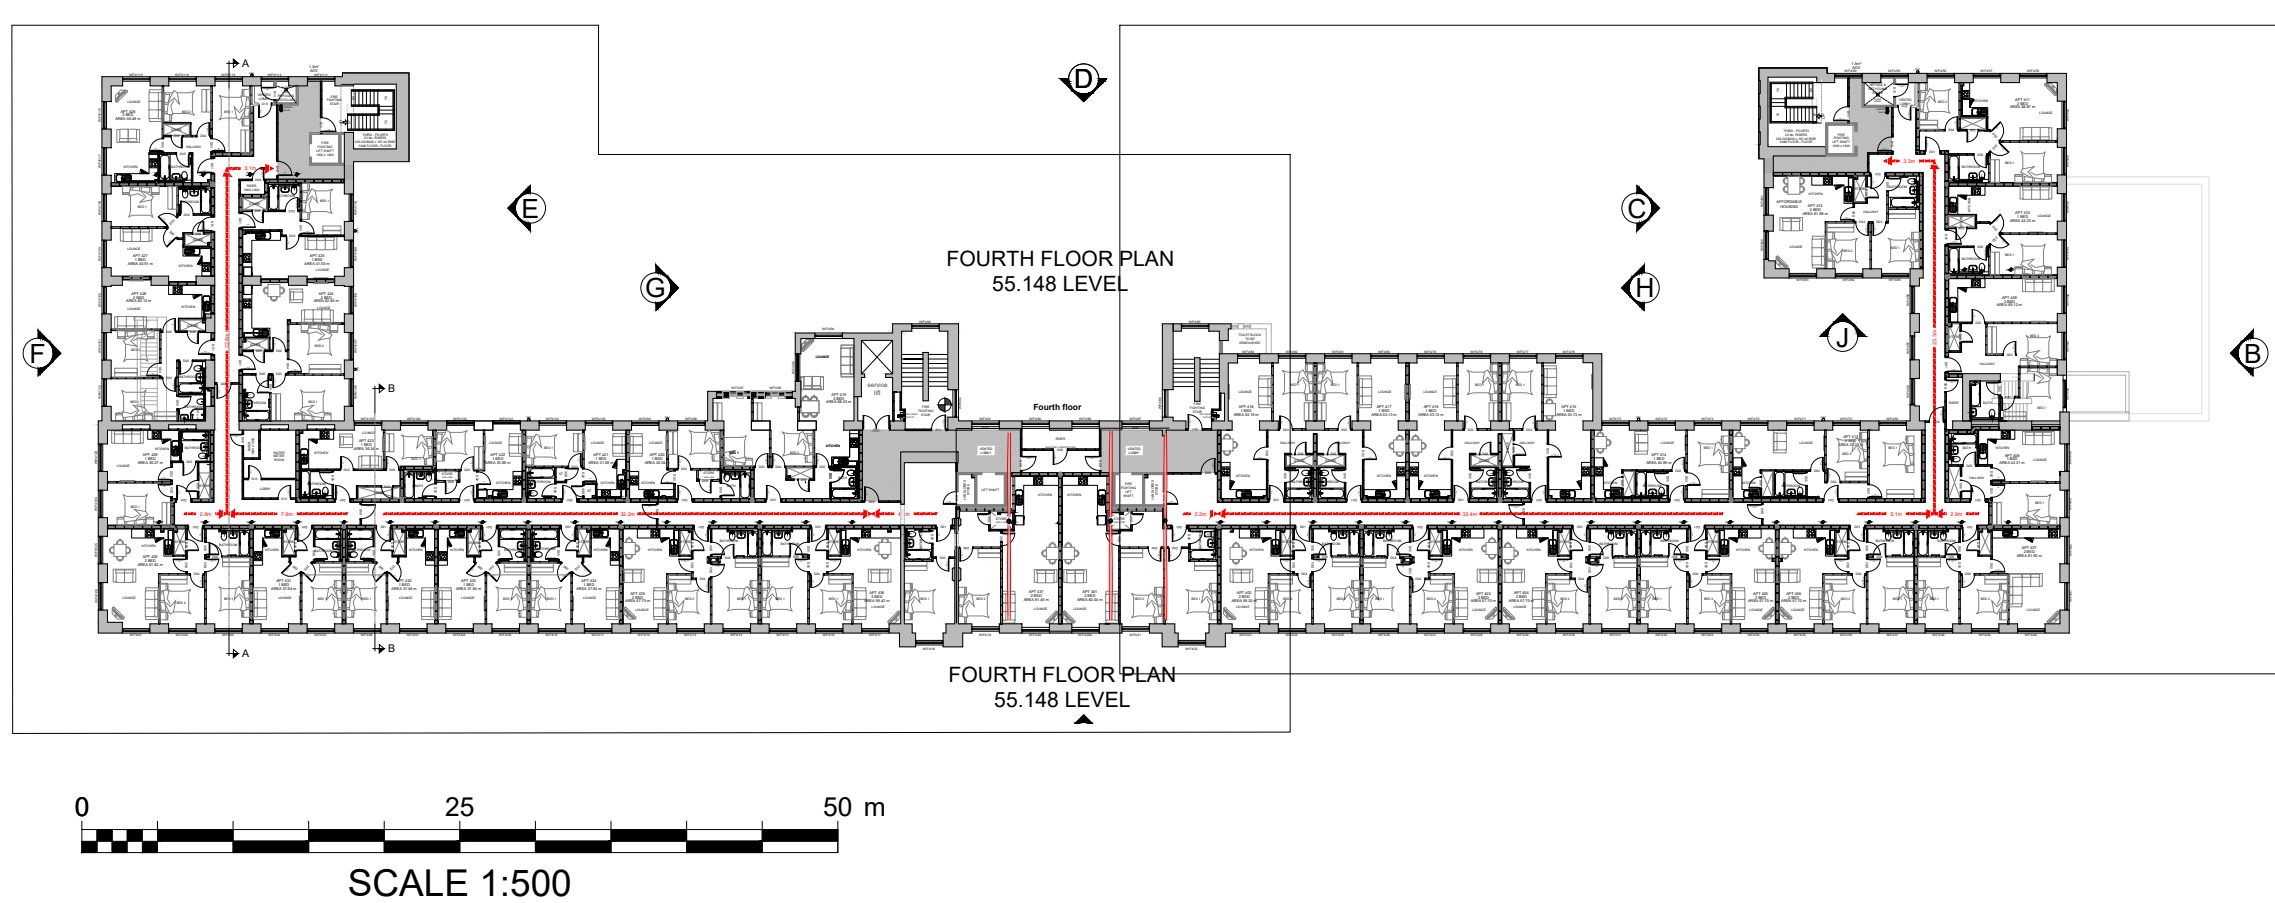

FOURTH FLOOR APARTMENT SCHEDULE	
APT 100	1 BED
APT 101	2 BED
APT 102	2 BED
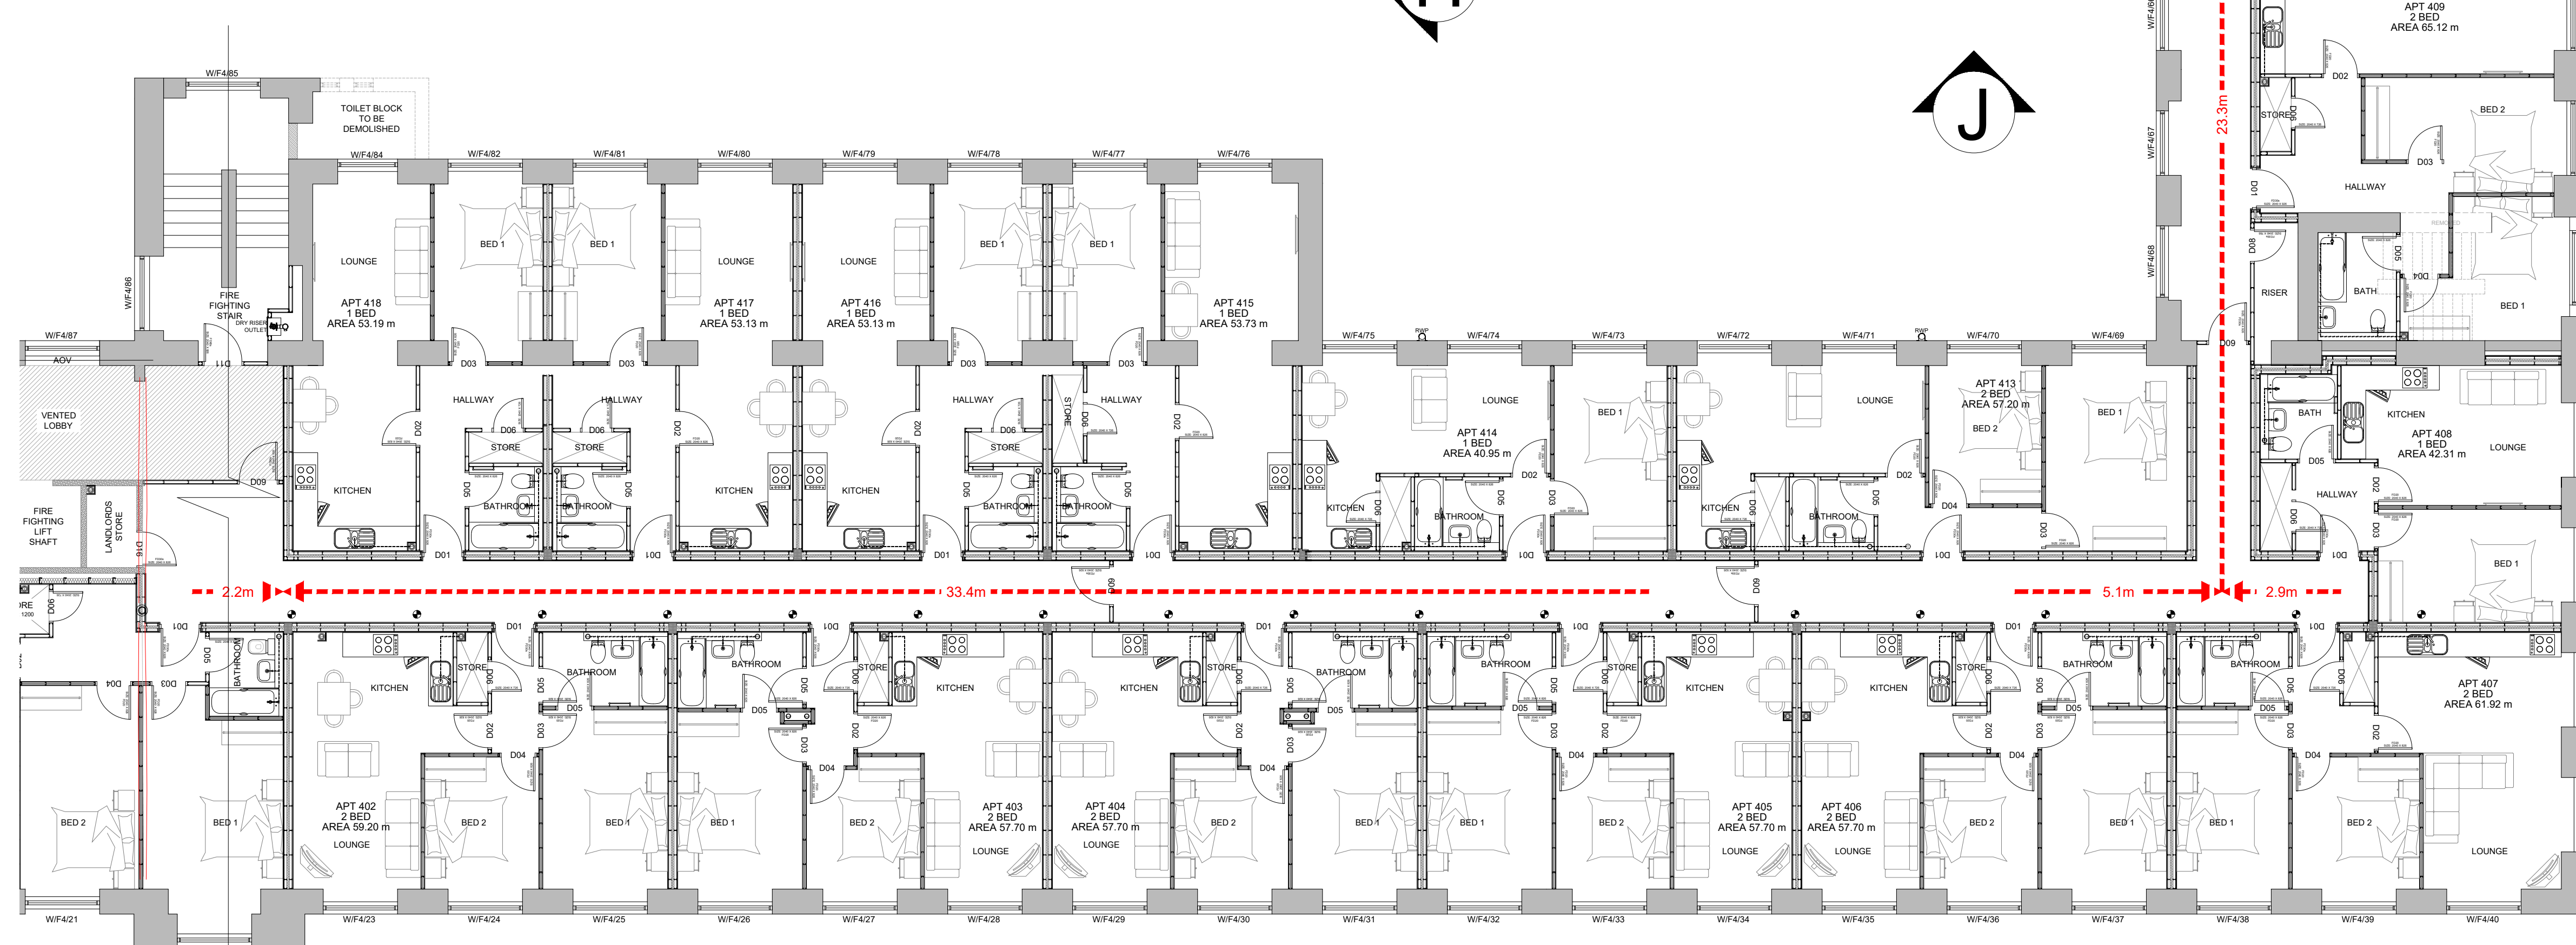

PLAN

L

FOURTH FLOOR PLAN 55.148 LEVEL

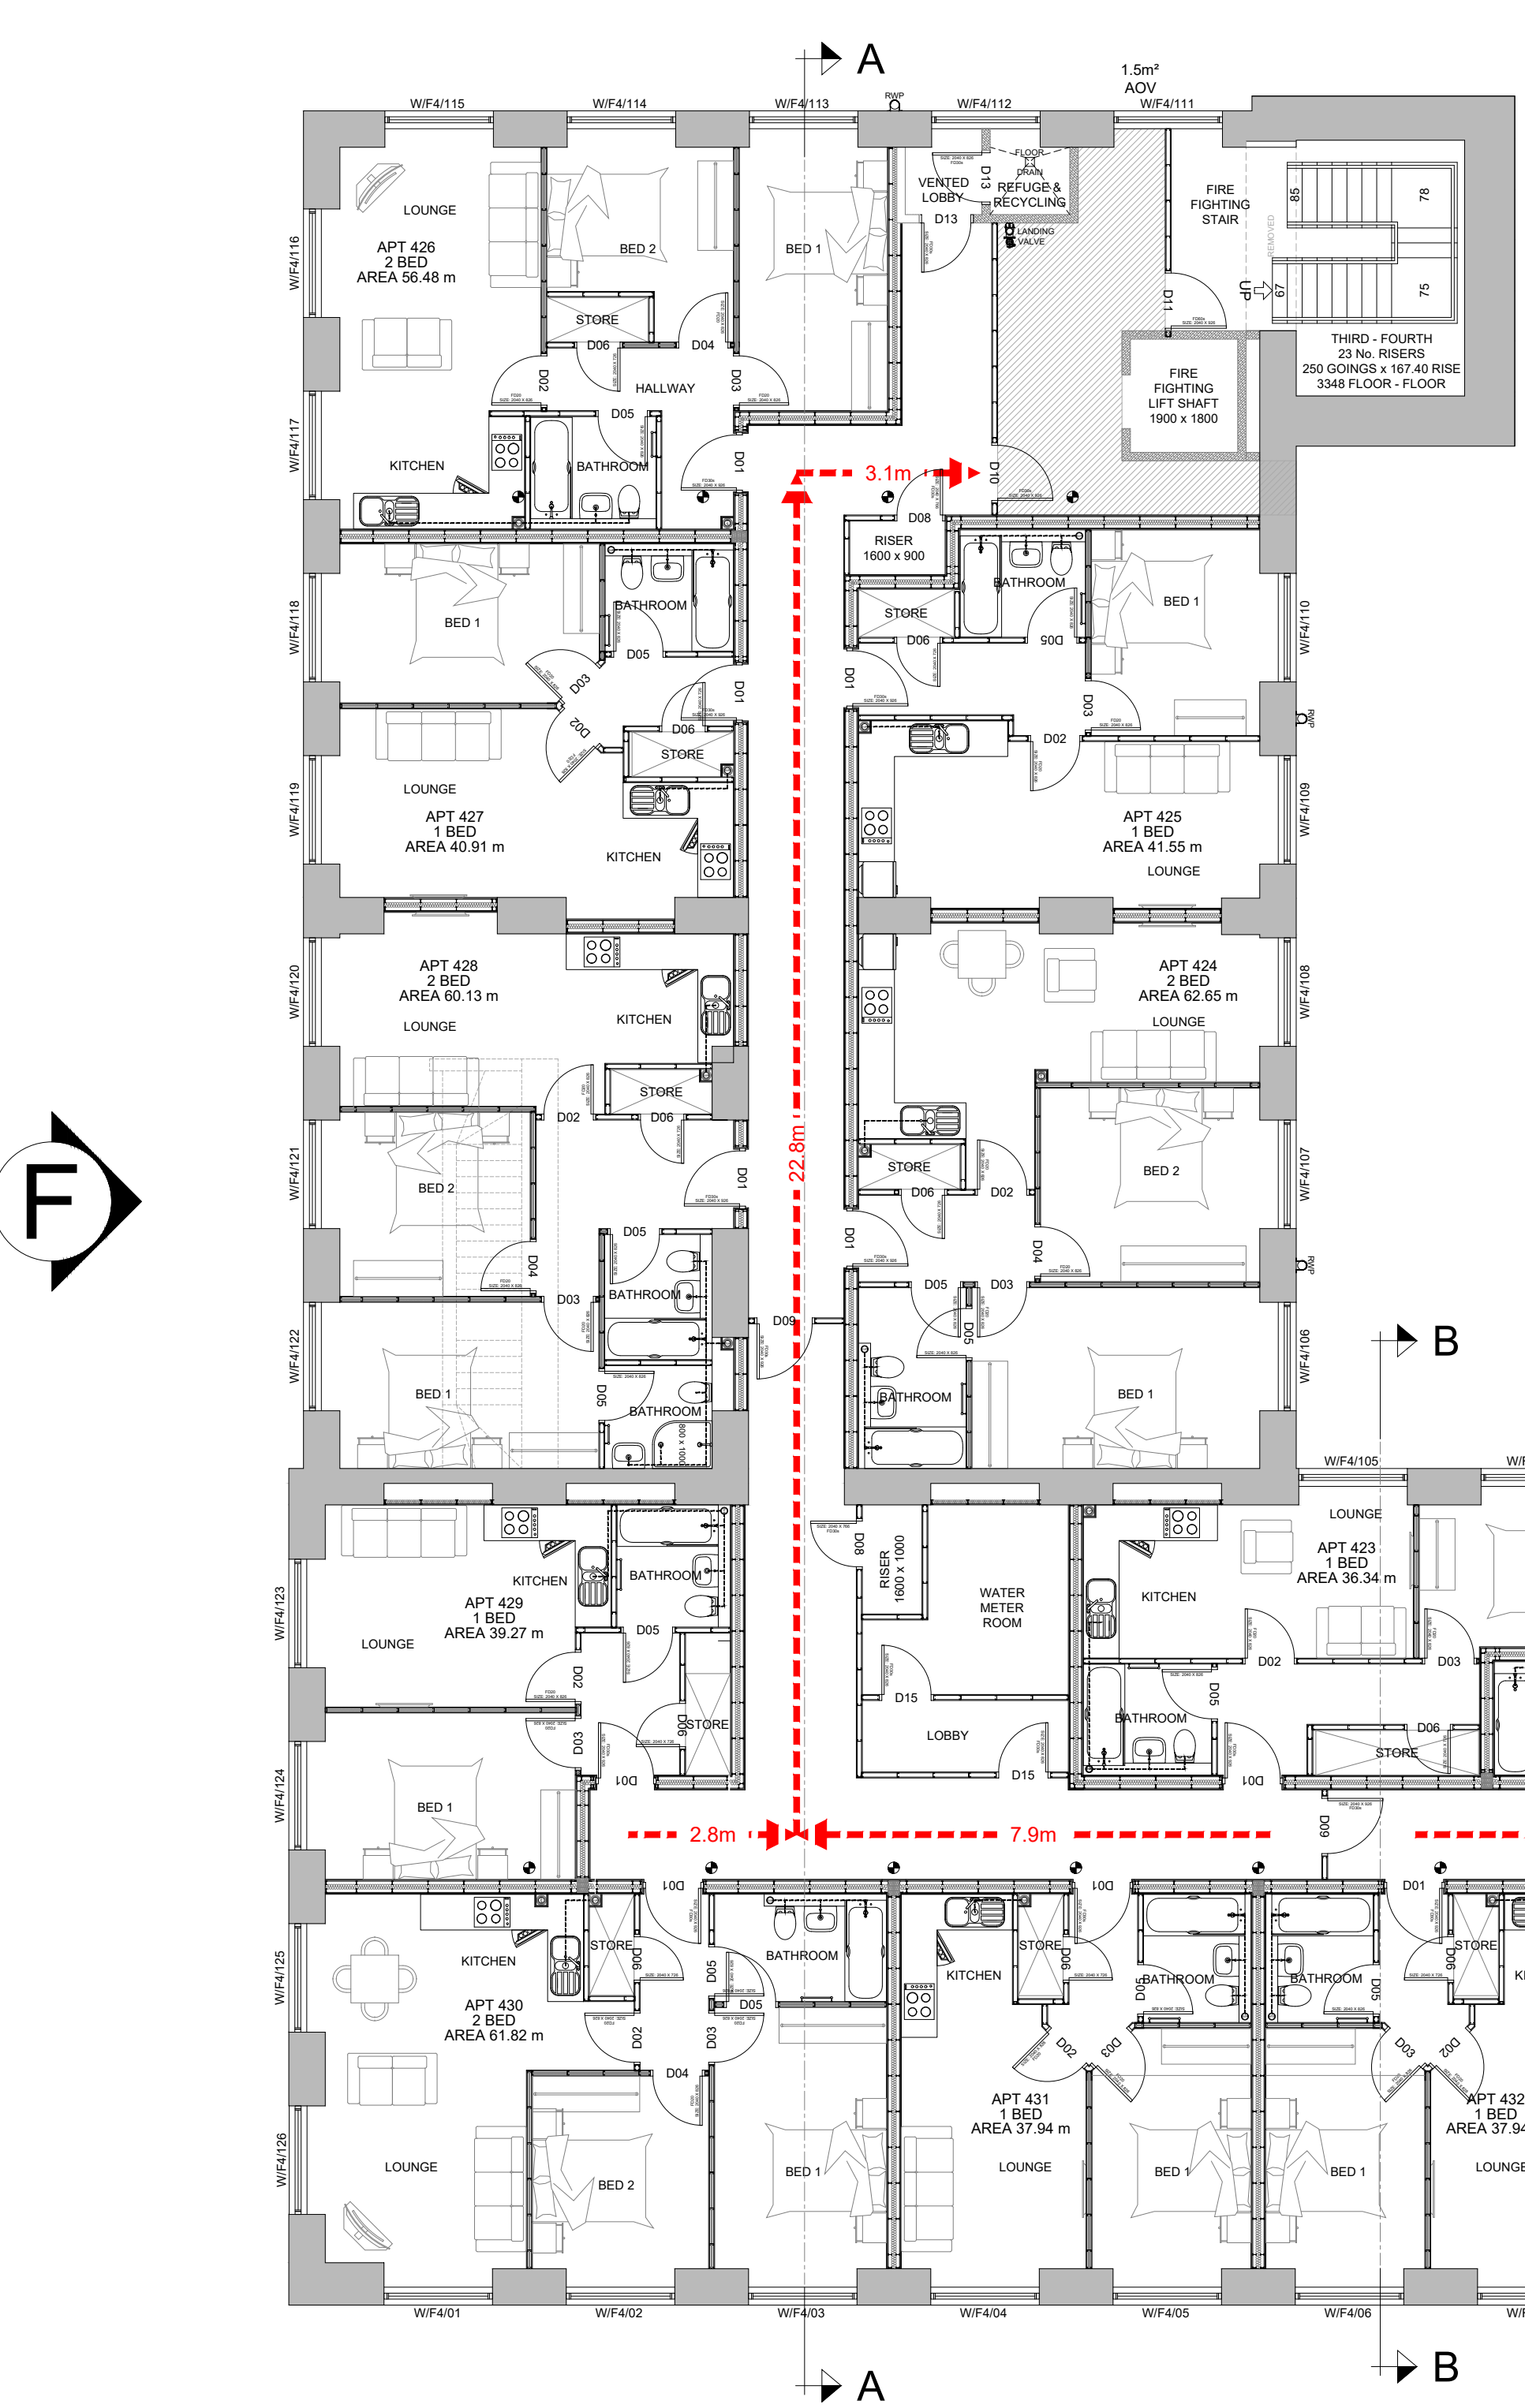

F

E


G

B

A

B

FOURTH FLOOR PLAN 55.148 LEVEL

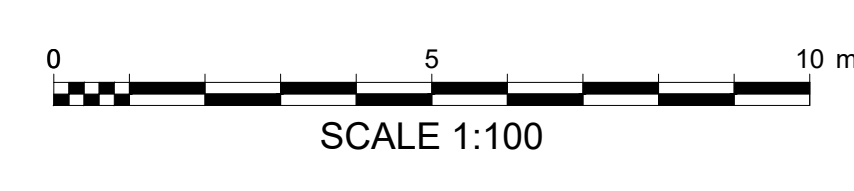

NOTES
ALL DIMENSIONS TO BE CHECKED ON SITE PRIOR TO
ANY MANUFACTURING OR FABRICATION AND ANY
ANOMALIES TO BE BROUGHT TO THE ATTENTION OF
THE ARCHITECT.

C GENERAL UPDATES		IGS	01.04.21
B GENERAL UPDATES		IGS	10.08.20
A FIRST ISSUE		IGS	02.04.19
REV	AMENDMENTS	BY	DATE
PROJECT MEADOW MILL STOCKPORT MIXED USE CONVERSION			
CLIENT AWAL INVESTMENT			
DRAWING TITLE PROPOSED FOURTH FLOOR PLAN			
DRAWN	I STEVENSON	DATE	02.04.19
CHECKED		SCALE	1:100 (AO)
APPROVED			
HOWARD & SEDDON A.R.I.B.A. CHARTERED ARCHITECTS 64 WASHINGTON ROAD SALFORD, CHESHIRE, M6 3 7EE TEL NO 0161 - 973 8296 FAX NO 0161 - 962 5485 E-MAIL - ADMIN@HOWARDANDEDSON.CO.UK			
JOB No.	13345	DWG No.	118
REVISION			C