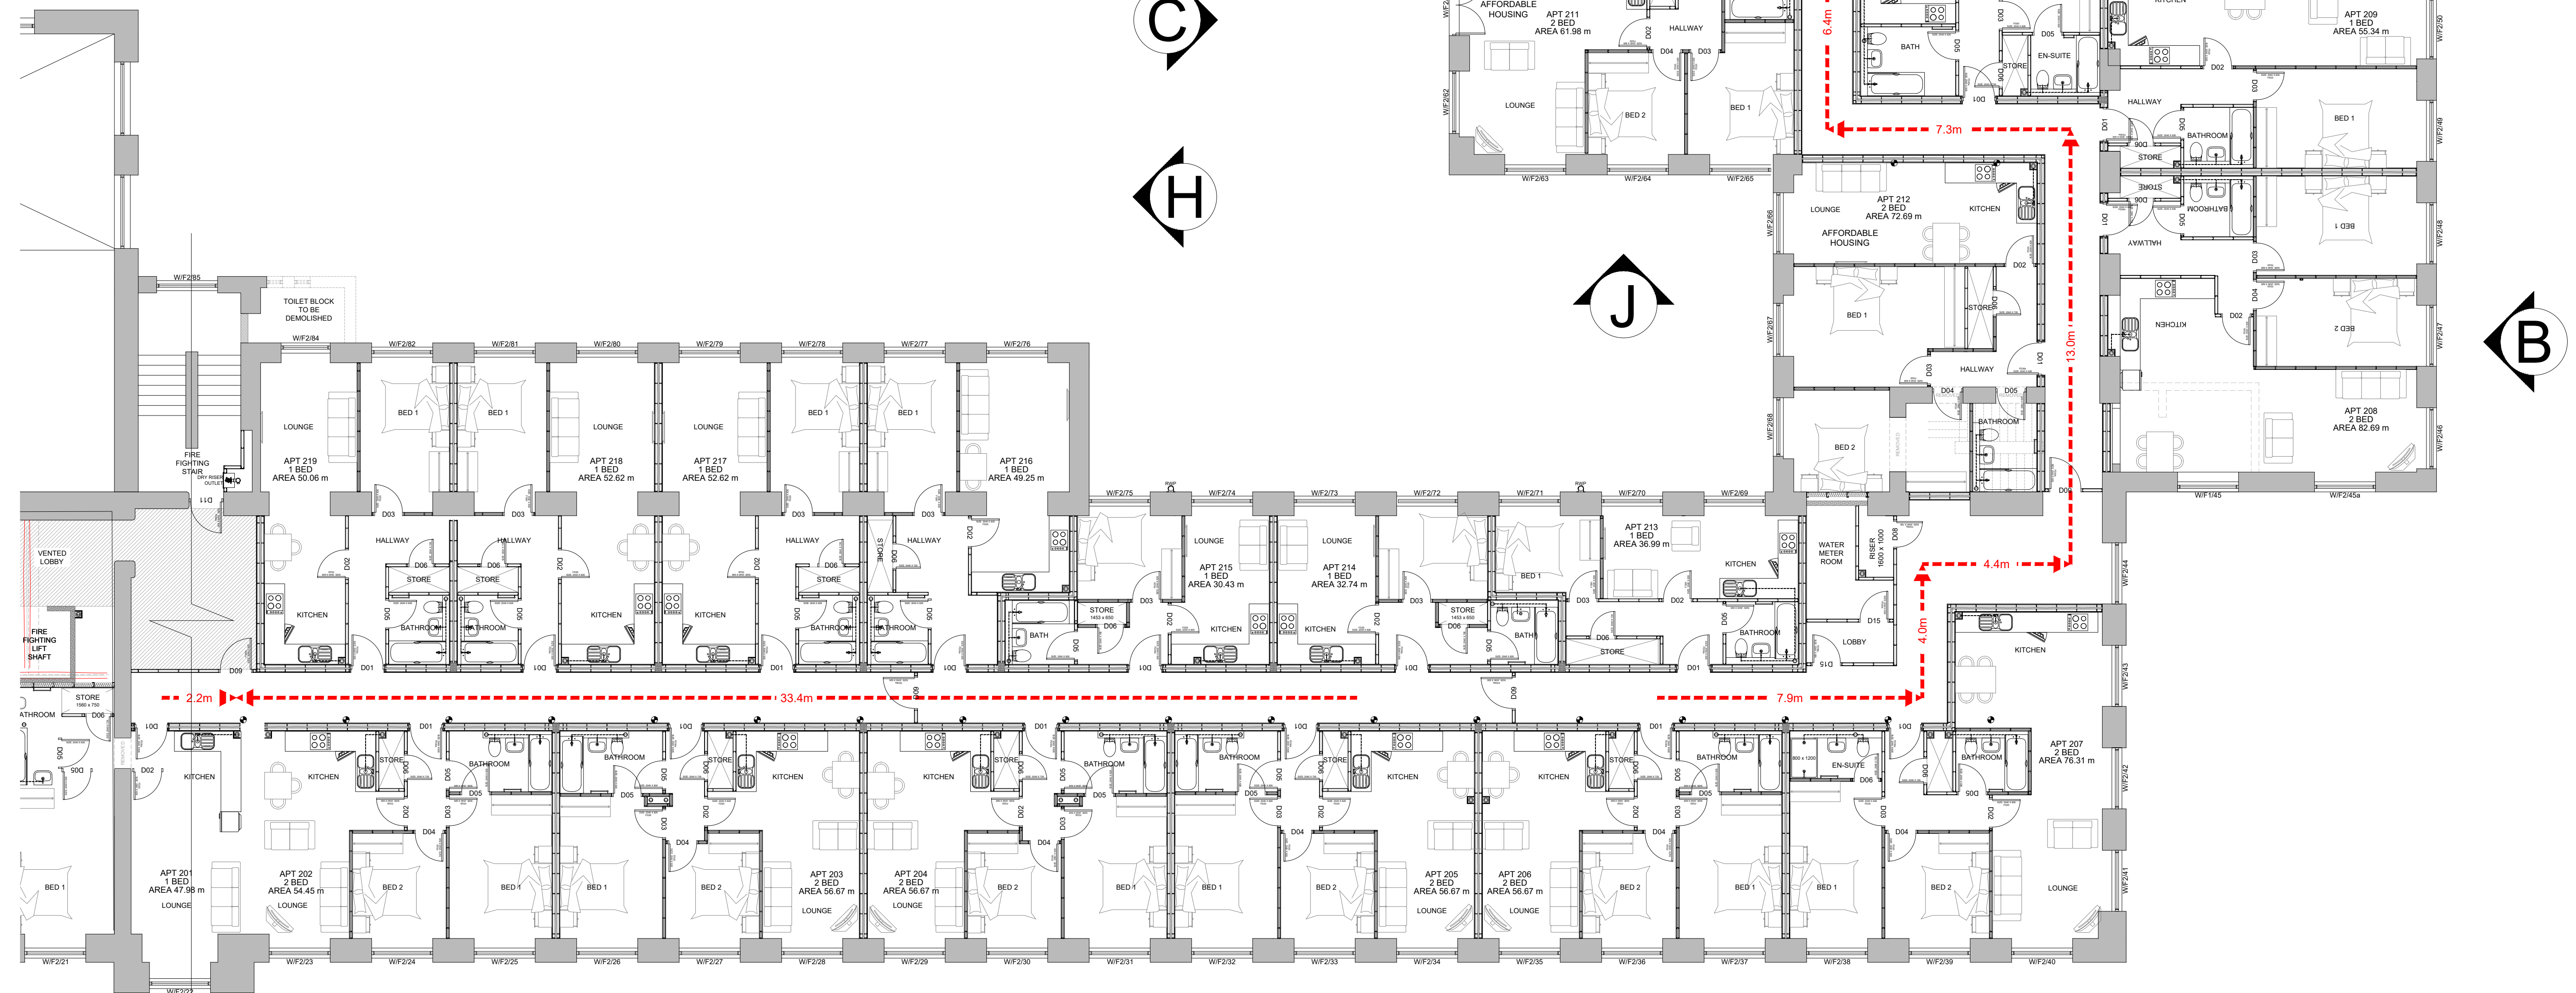
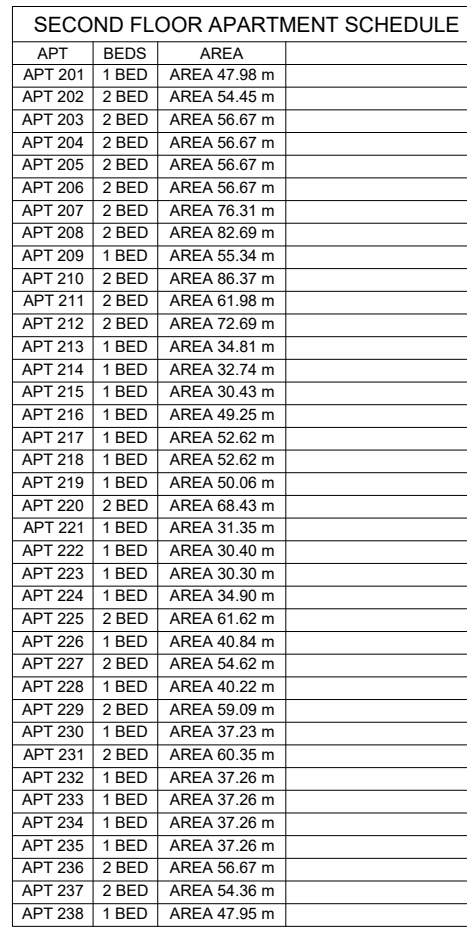


[illegible]

NOTES
ALL DIMENSIONS TO BE CHECKED ON SITE PRIOR TO ANY MANUFACTURING OR FABRICATION AND ANY ANOMALIES TO BE BROUGHT TO THE ATTENTION OF THE ARCHITECT.

C	GENERAL UPDATES	IGS	01.04.21
B	GENERAL UPDATES	IGS	10.08.20
A	FIRST ISSUE	IGS	02.04.19
REV	AMENDMENTS	BY	DATE

BUILDING REGULATIONS ISSUE

PROJECT	
MEADOW MILL	
STOCKPORT	
MIXED USE CONVERSION	

CLIENT
AWAL INVESTMENT

DRAWING TITLE

PROPOSED SECOND FLOOR PLAN

DRAWN	I STEVENSON	DATE	02.04.19
CHECKED		SCALE	1:100 (A0)



HOWARD & SEDDON A.R.I.B.A.
CHARTERED ARCHITECTS
 64 WASHWAY ROAD
 SALE, CHESHIRE, M33 7RE
 TEL No. 0161 - 973 8296
 FAX No. 0161 - 962 3485
 E-MAIL : ADMIN@HOWARDANDEDSON.CO.UK

JOB No.	DRG No.	REVISION
13345	116	C