




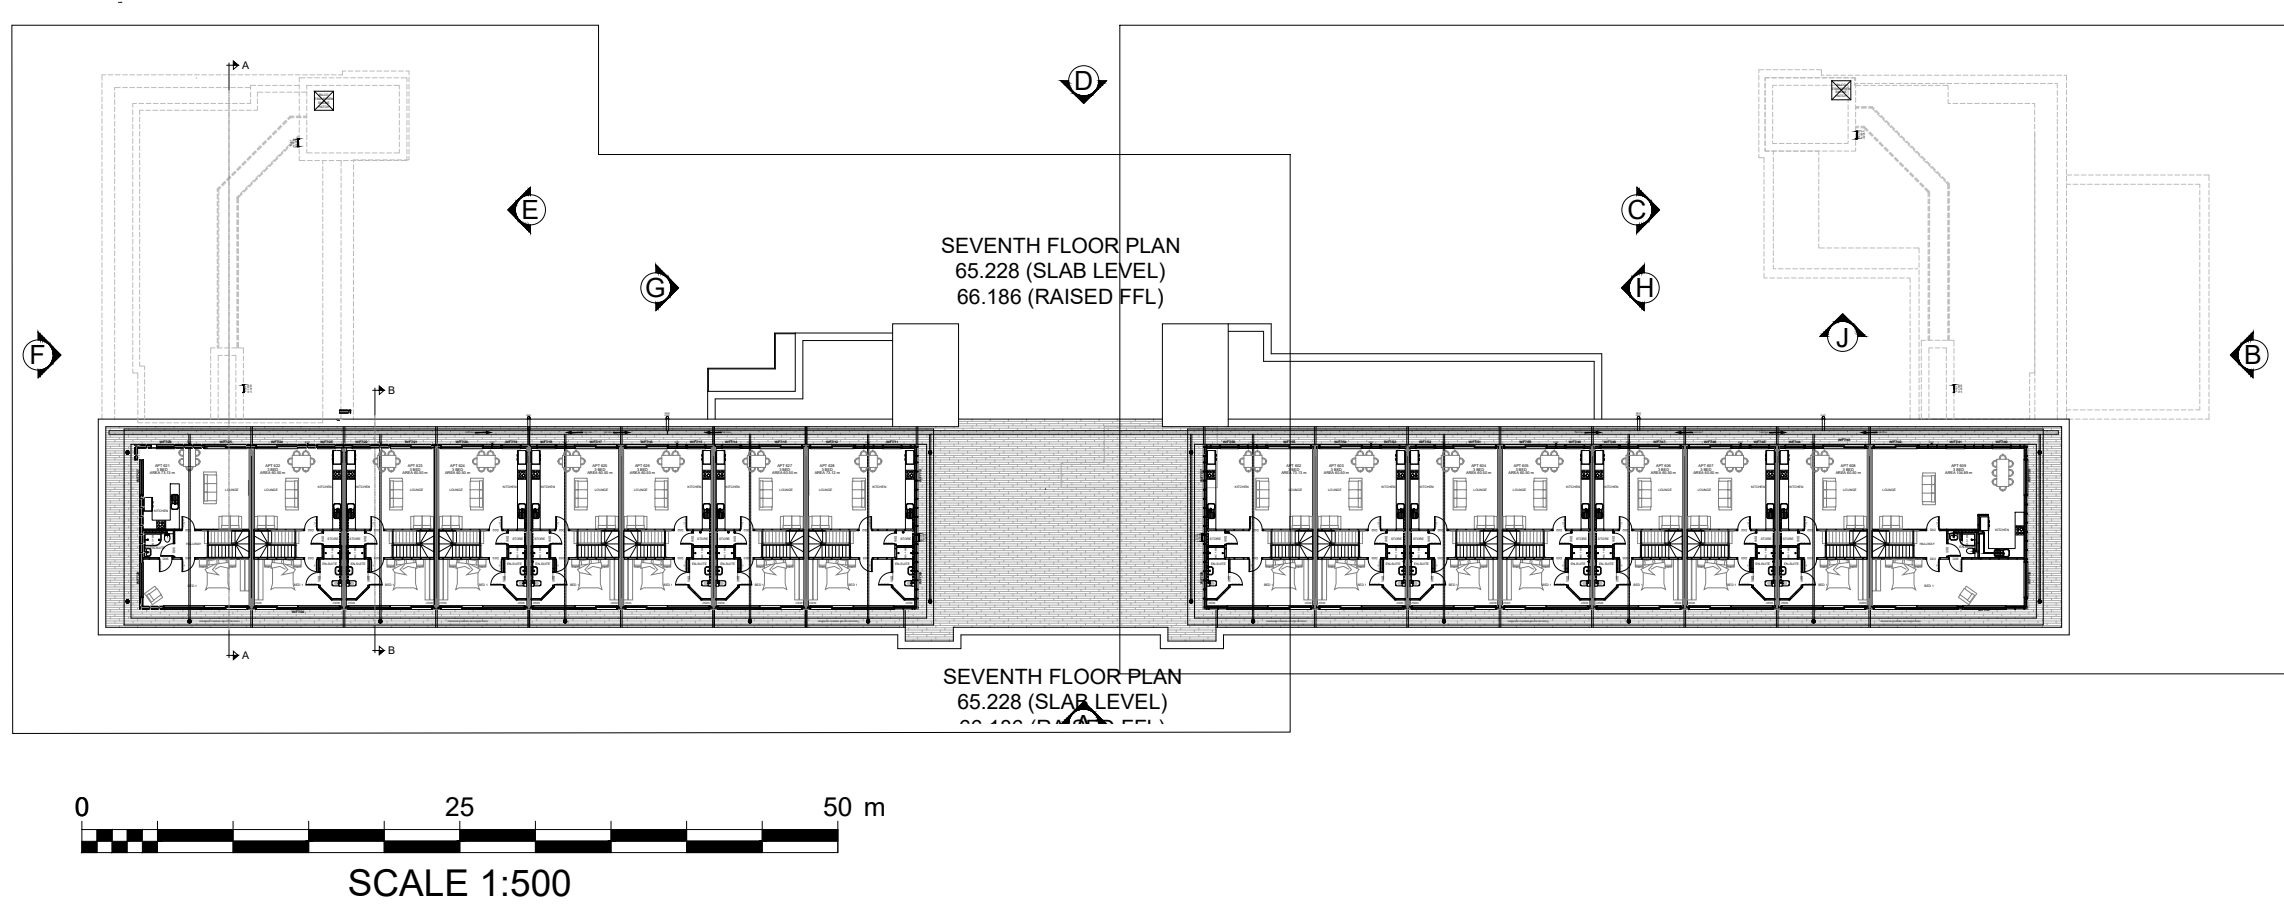


SEVENTH FLOOR APARTMENT SCHEDULE		
APT 601	3 BED	AREA 13.13 m
APT 602	3 BED	AREA 13.13 m
PLAN
VEL)
FFL)

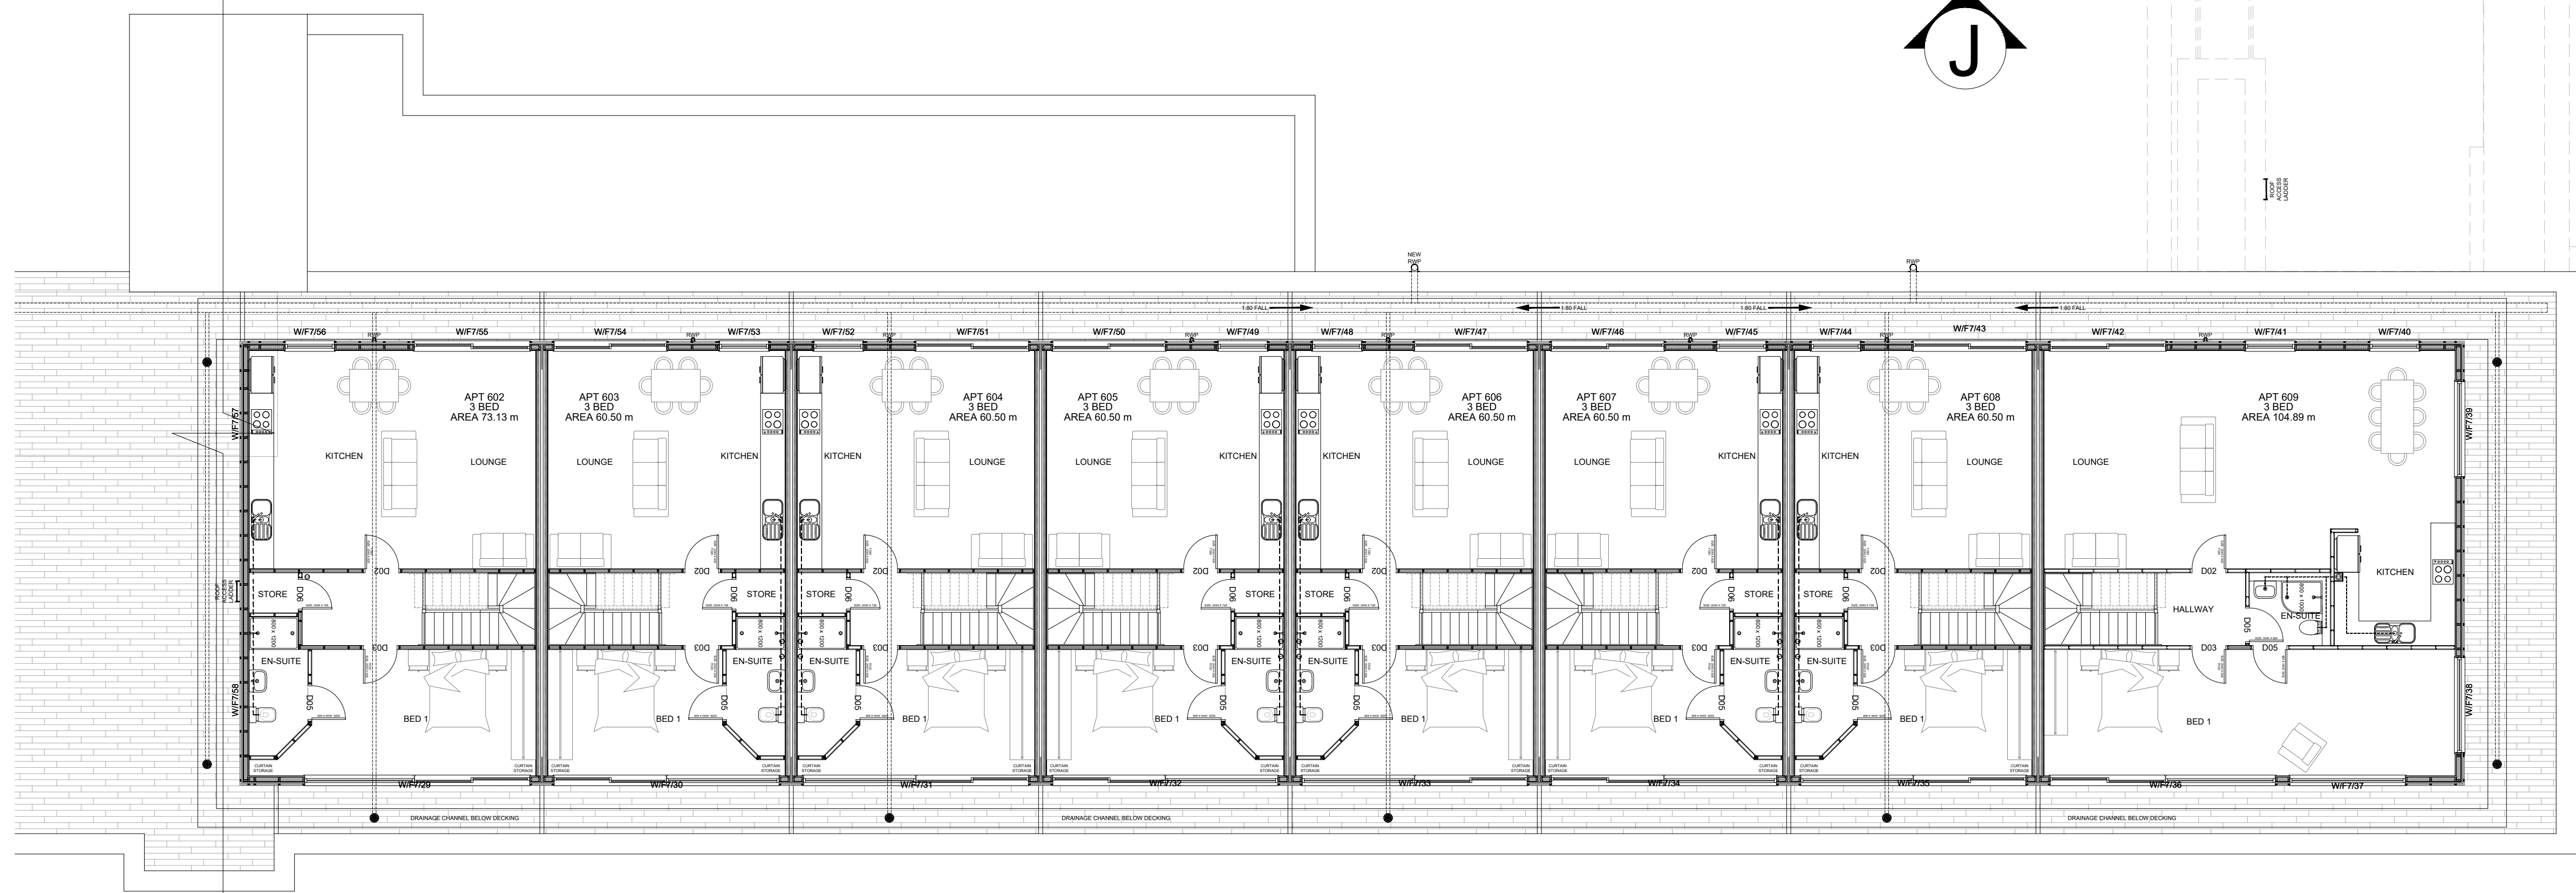


PLAN

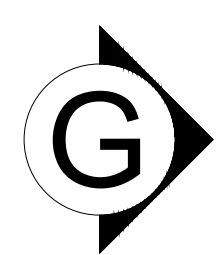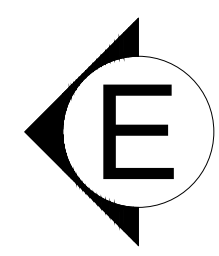

SEVENTH FLOOR PLAN
65.228 (SLAB LEVEL)
66.186 (RAISED FFL)

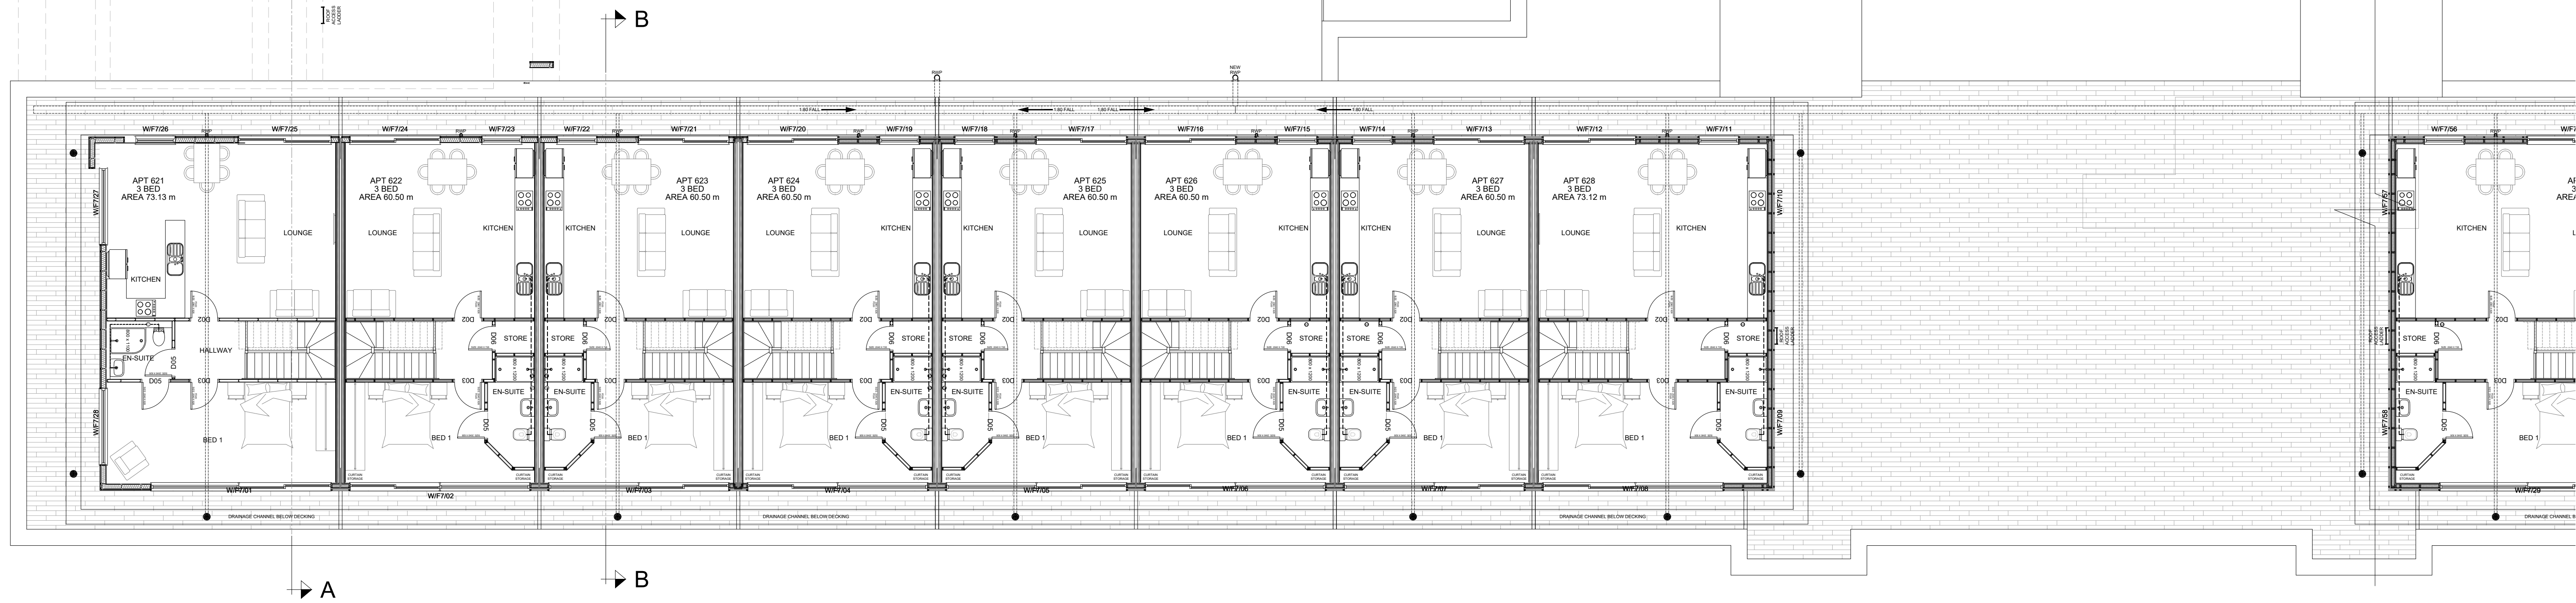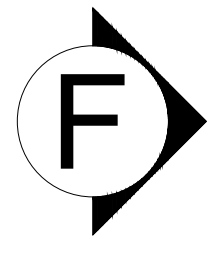

SEVENTH FLOOR PLAN
65.228 (SLAB LEVEL)
66.186 (RAISED FFL)

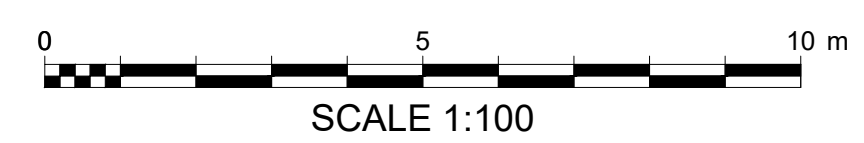

NOTES
ALL DIMENSIONS TO BE CHECKED ON SITE PRIOR TO
ANY MANUFACTURING OR FABRICATION AND ANY
ANOMALIES TO BE BROUGHT TO THE ATTENTION OF
THE ARCHITECT.

B GENERAL UPDATES		IGS	01.04.21
A FIRST ISSUE		IGS	02.04.19
REV	AMENDMENTS	BY	DATE
PROJECT MEADOW MILL STOCKPORT MIXED USE CONVERSION			
CLIENT AWAL INVESTMENT			
DRAWING TITLE PROPOSED SEVENTH FLOOR PLAN			
DRAWN	I STEVENSON	DATE	02.04.19
CHECKED		SCALE	1:100 (A0)
APPROVED			
HOWARD & SEDDON A.R.I.B.A. CHARTERED ARCHITECTS 64 WASHINGTON ROAD SALE, CHESHIRE, M33 7BE TEL NO. 0161 - 973 8296 FAX NO. 0161 - 962 5485 E-MAIL : ADMIN@HOWARDANDEDSON.CO.UK			
JOB No.	13345	DWG No.	121
REVISION			B