


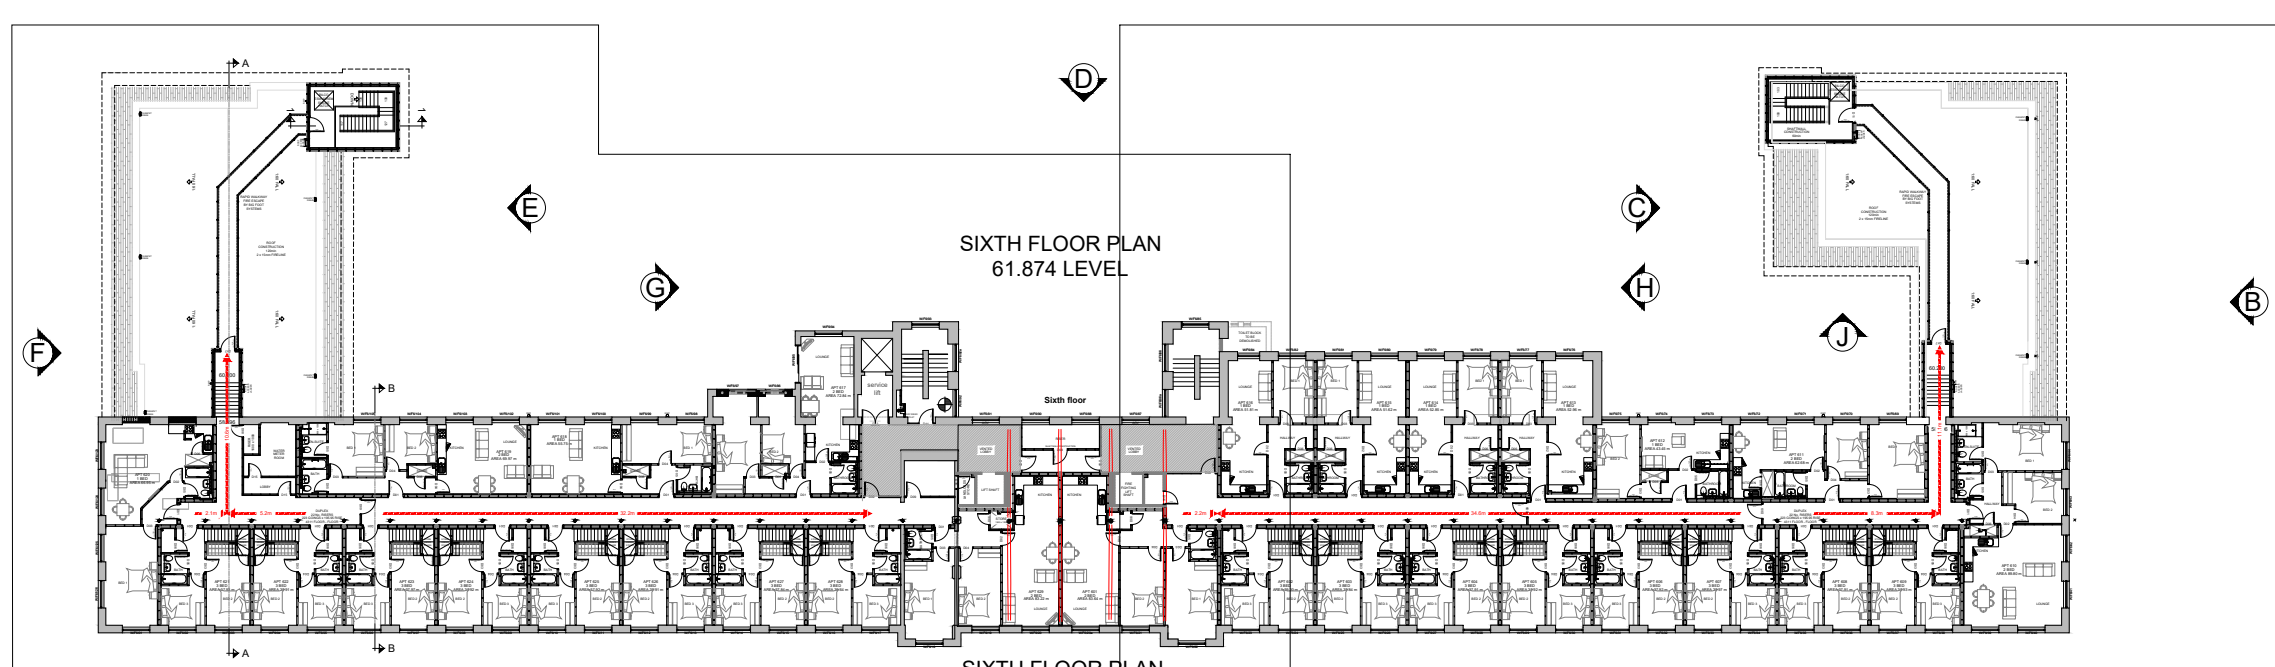


0 25 50 m
SCALE 1:500

APT	NO.	AREA
APT 601	1 BED	AREA 33.64 m
APT 602	1 BED	AREA 33.64 m
APT 625
AREA 60.50 m

LAN
L

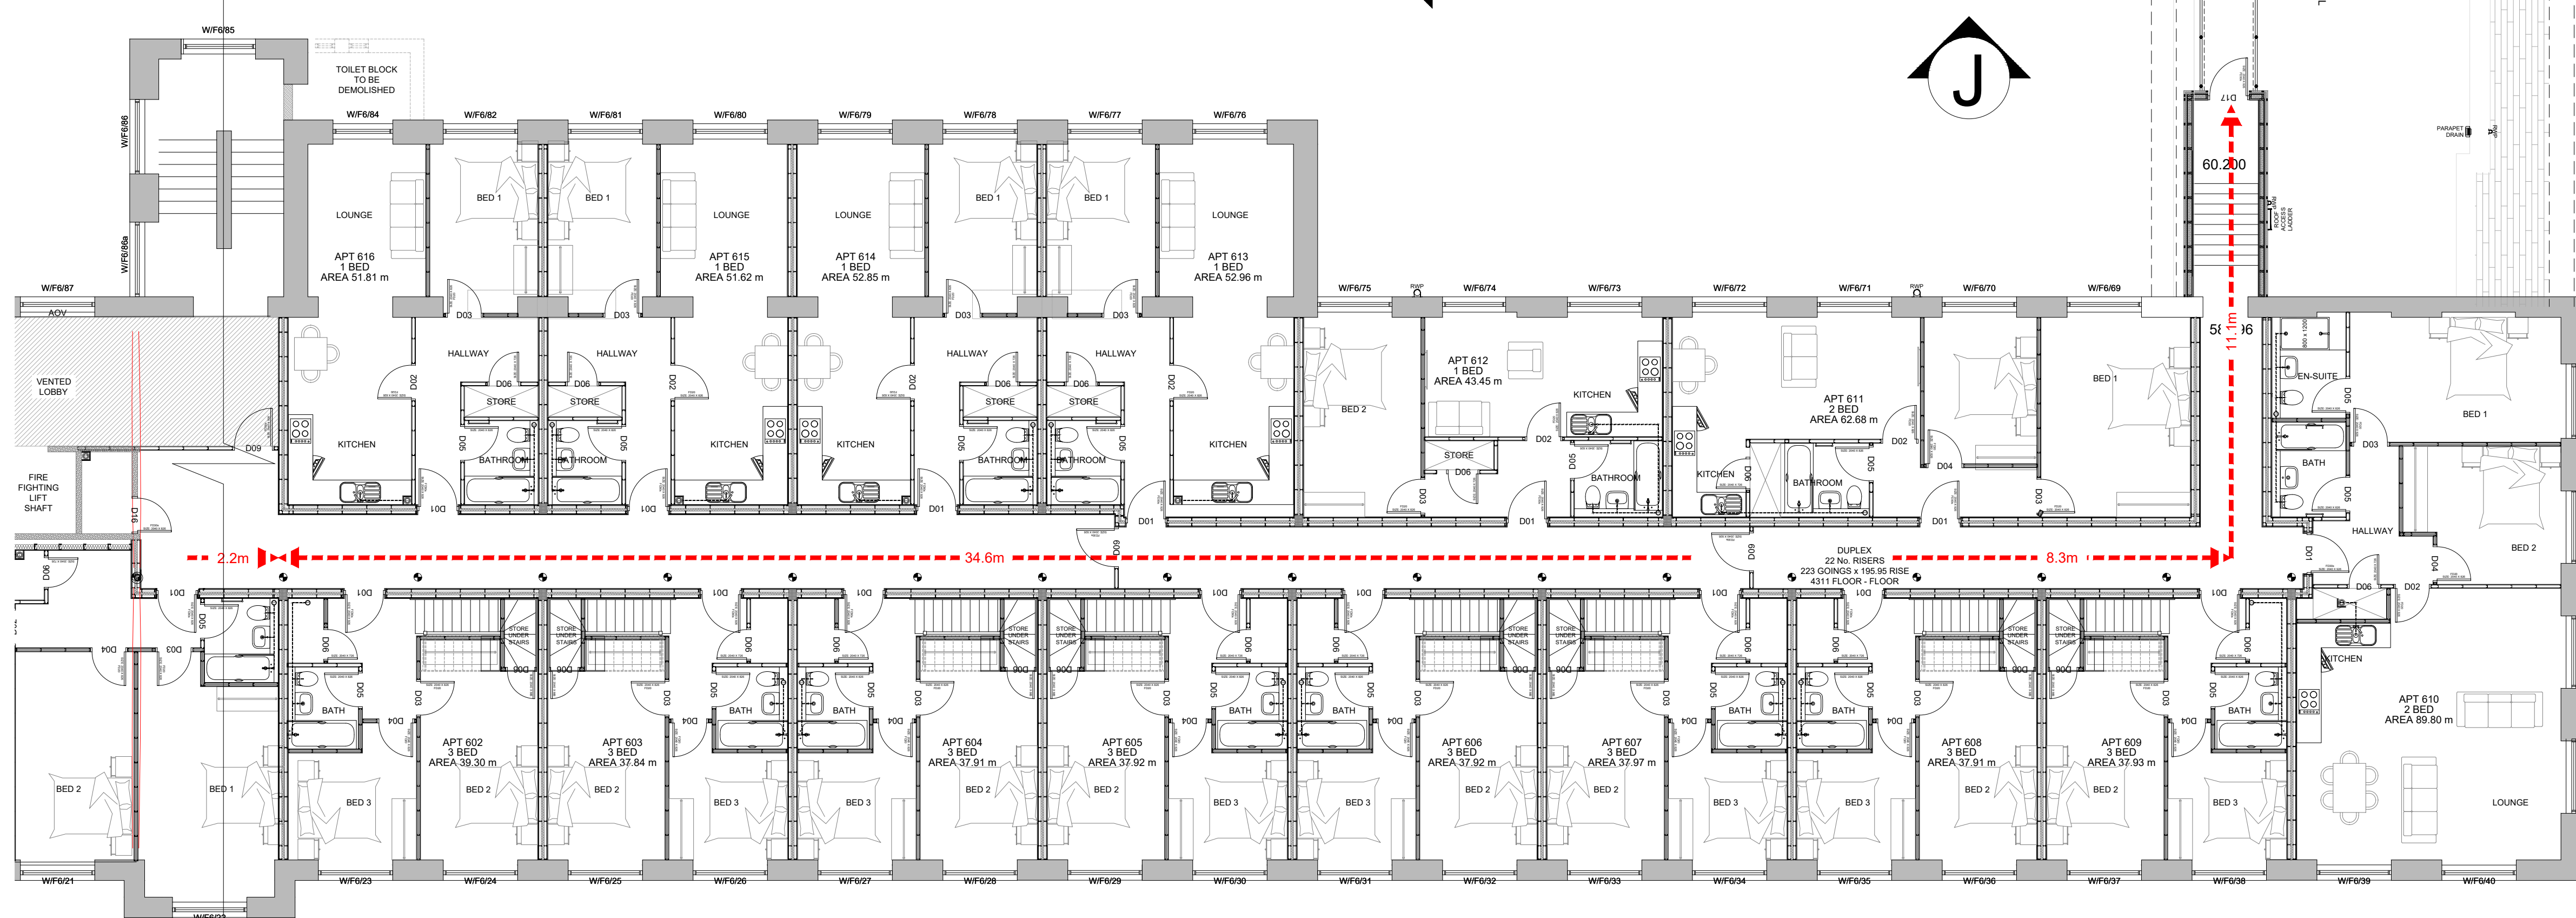

LAN

SIXTH FLOOR PLAN 61.874 LEVEL

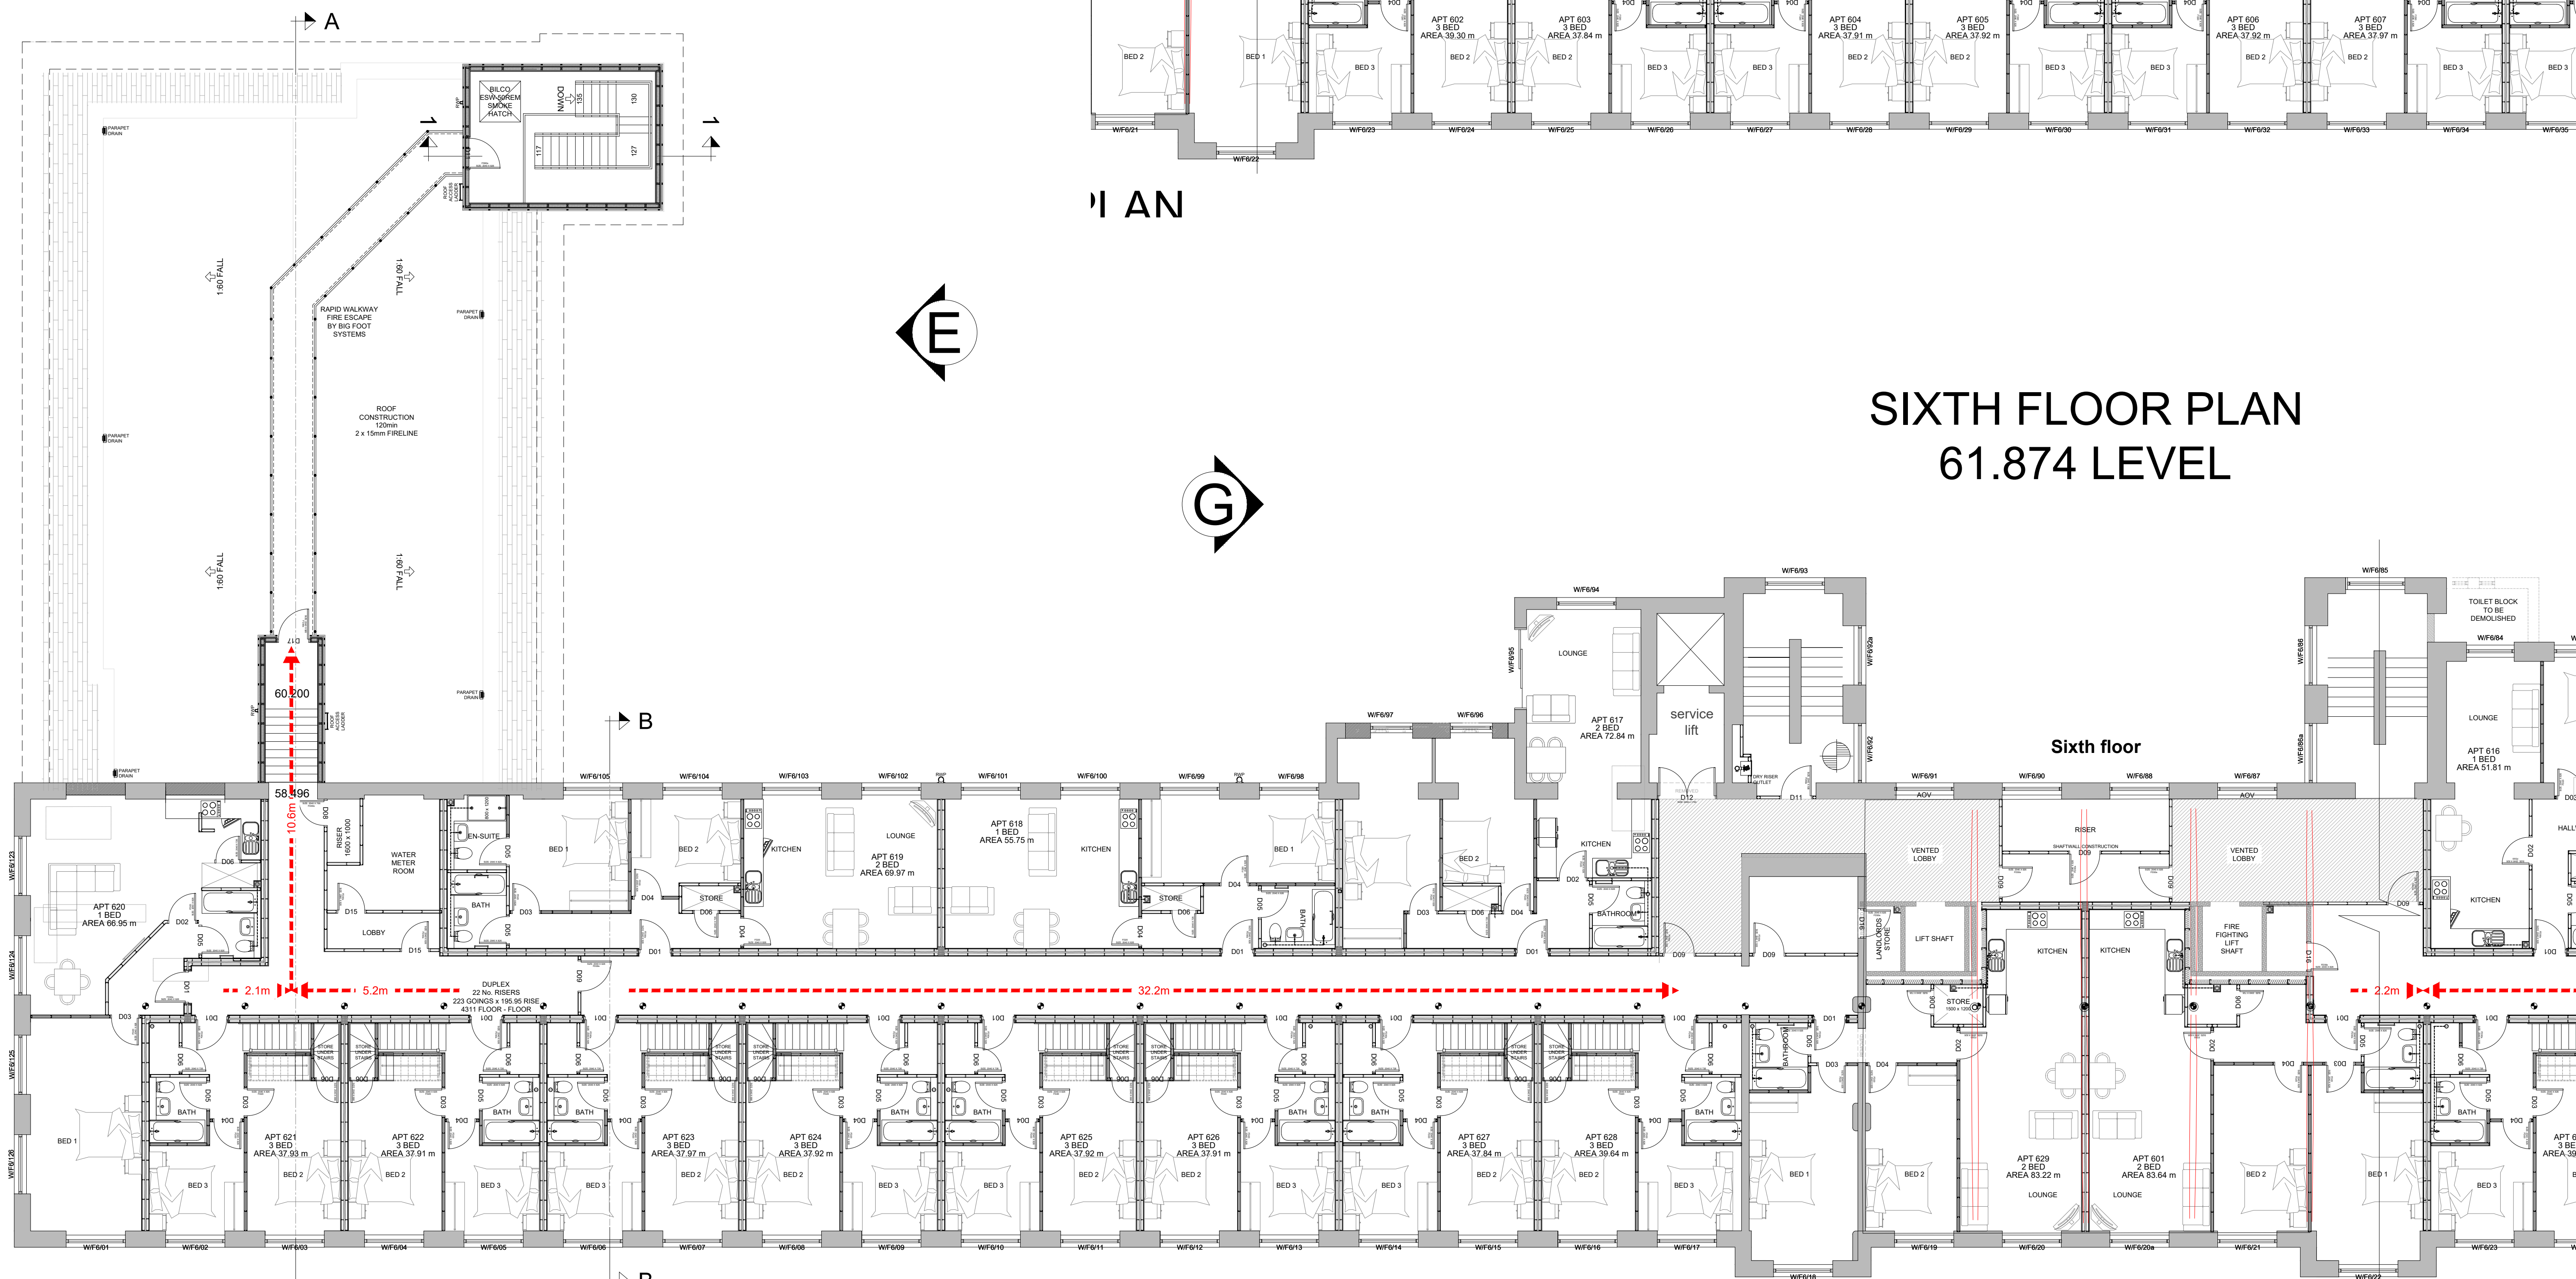

SIXTH FLOOR PLAN 61.874 LEVEL

0 5 10 m
SCALE 1:100

NOTES
ALL DIMENSIONS TO BE CHECKED ON SITE PRIOR TO
ANY MANUFACTURING OR FABRICATION AND ANY
ANOMALIES TO BE BROUGHT TO THE ATTENTION OF
THE ARCHITECT.

BUILDING REGULATIONS ISSUE TO BE READ IN CONJUNCTION WITH STRUCTURAL DRAWINGS & CONSTRUCTION NOTES	B GENERAL UPDATES		IGS	01.04.
	A FIRST ISSUE		IGS	02.04.
	REV	AMENDMENTS	BY	DATE
	PROJECT MEADOW MILL STOCKPORT MIXED USE CONVERSION			
	CLIENT AWAL INVESTMENT			
	DRAWING TITLE PROPOSED SIXTH FLOOR PLAN			
	DRAWN I STEVENSON		DATE	02.04.19
	CHECKED		SCALE	1:100 (AO)
	APPROVED			
	 HOWARD & SEDDON A.R.I.B. CHARTERED ARCHITECTS 64 WASHINGTON ROAD SALE, CHESHIRE, M33 7BE TEL NO. 0161 - 973 8296 FAX NO. 0161 - 962 5485 E-MAIL: ADMIN@HOWARDSEDDON.CO.UK			
JOB No.	13345	DWG No.	120	REVISION
				B