




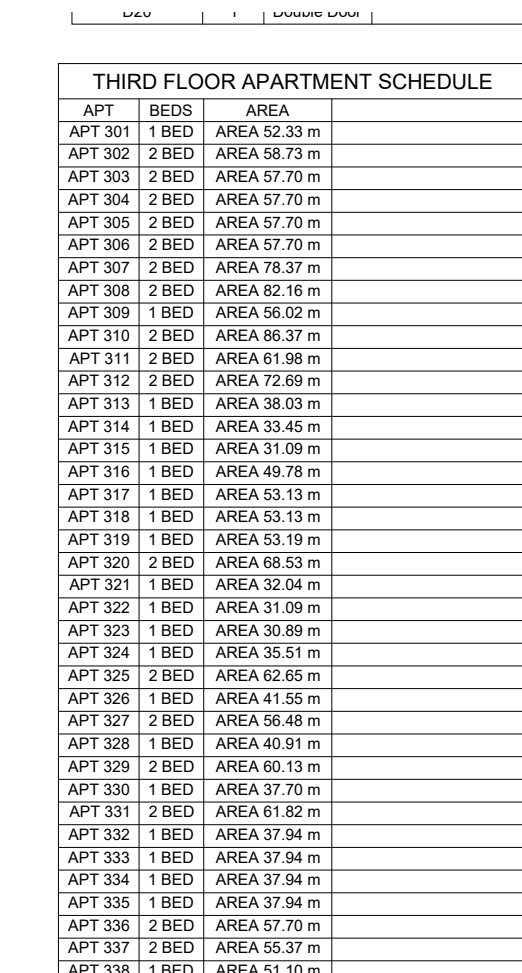

51.800 LEVEL

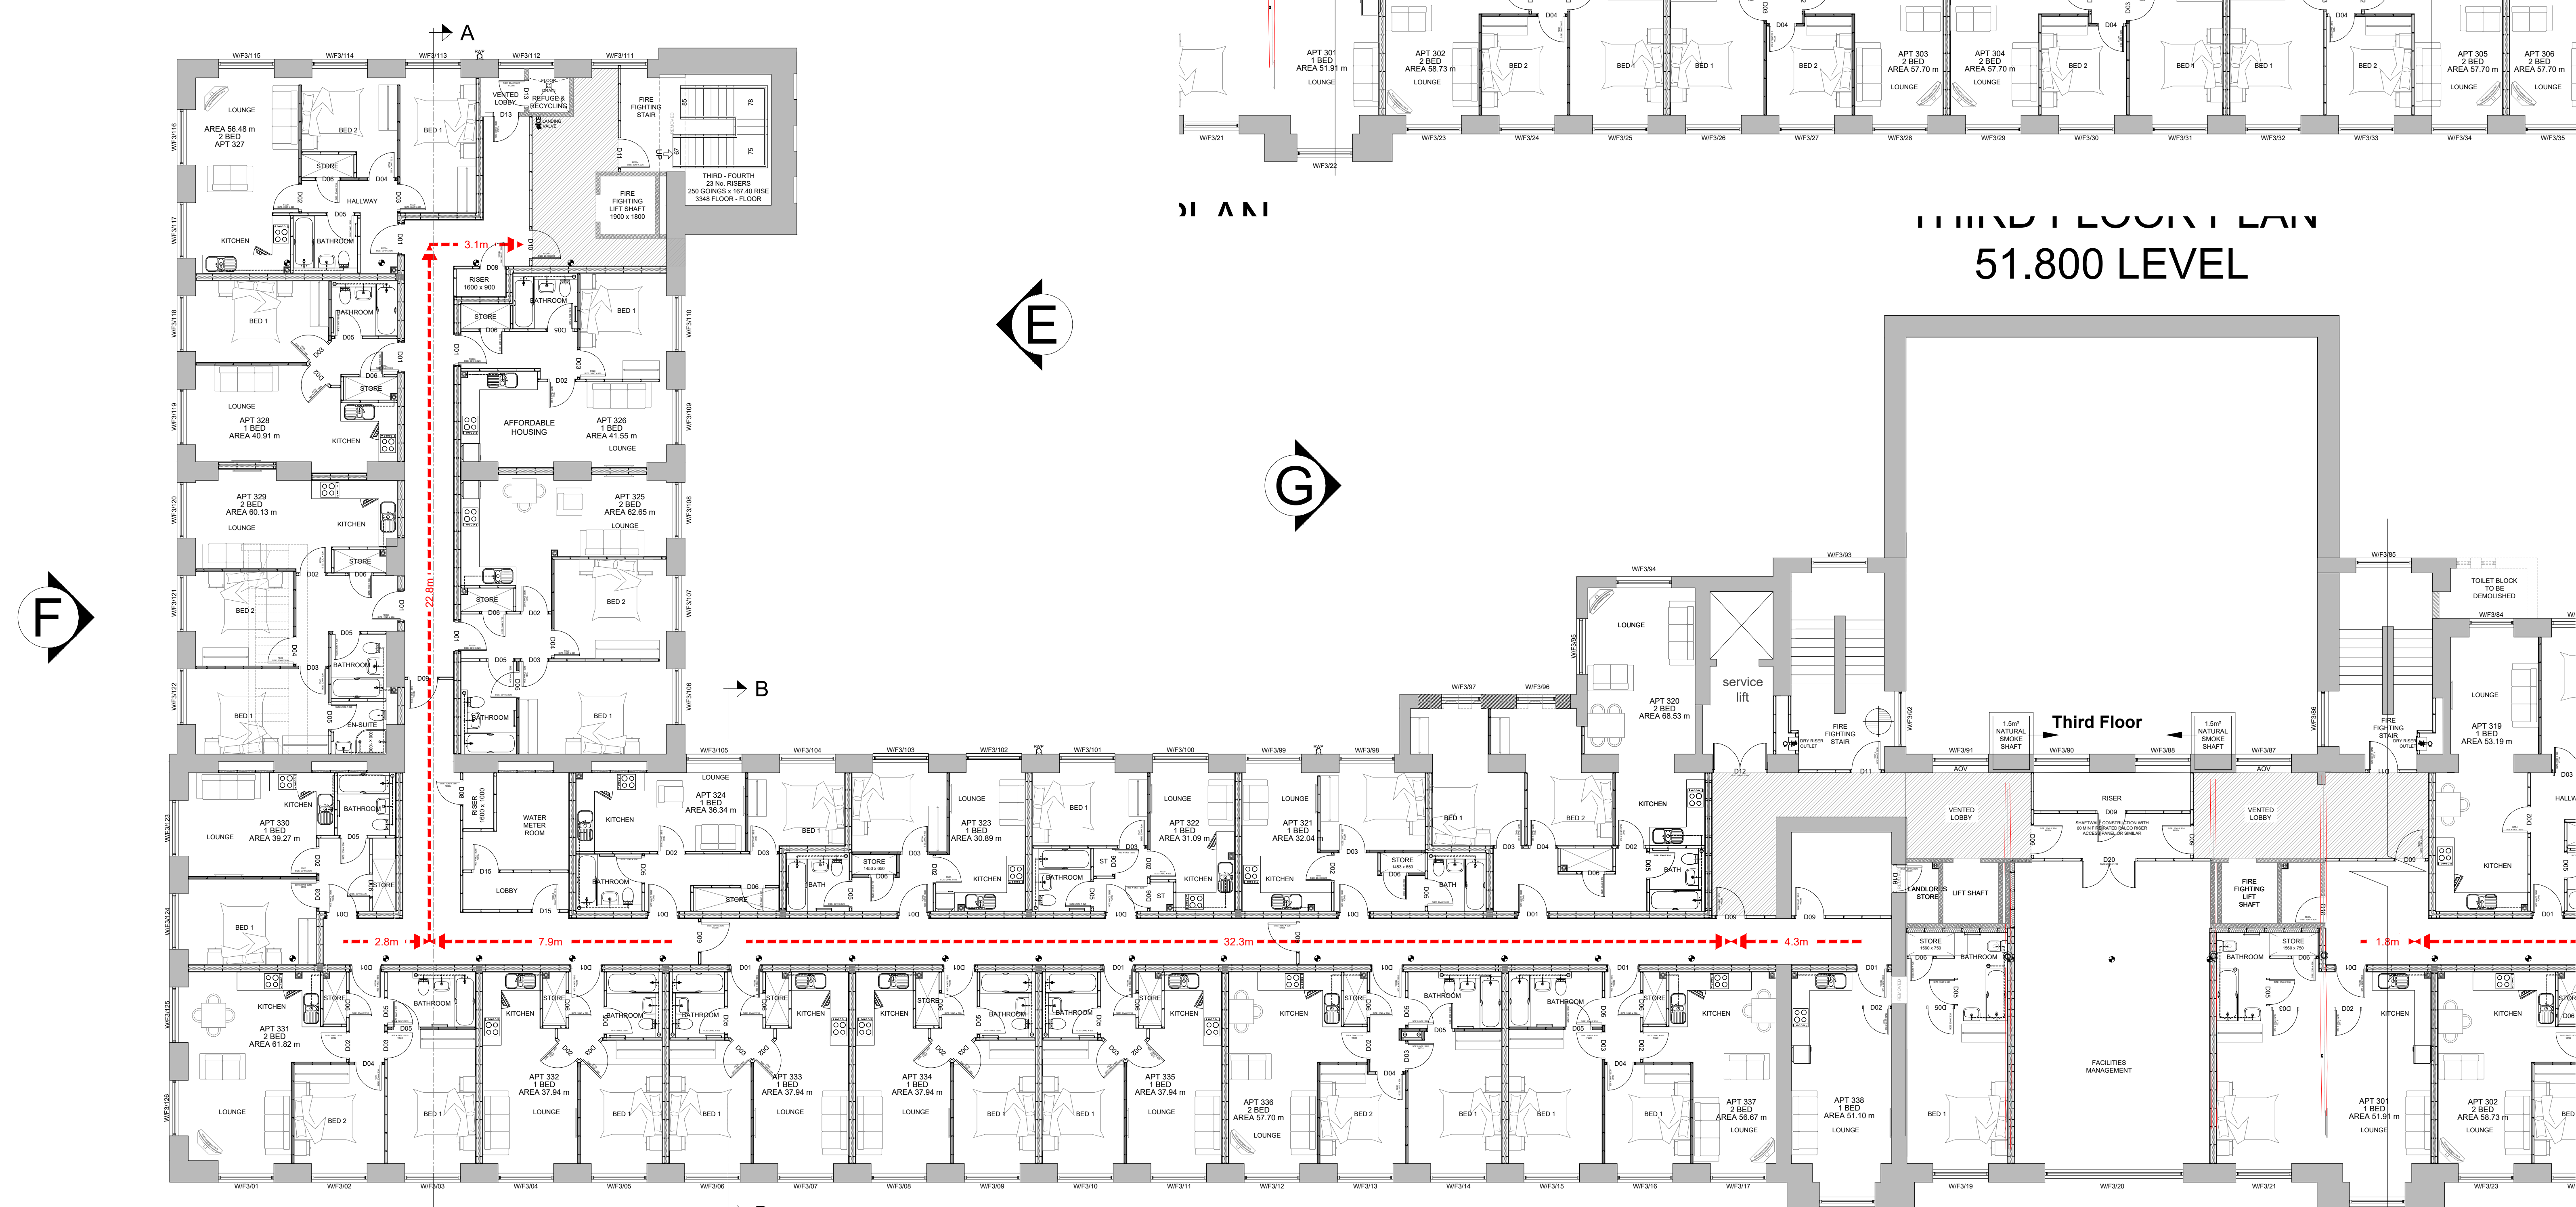

THIRD FLOOR PLAN 51.800 LEVEL

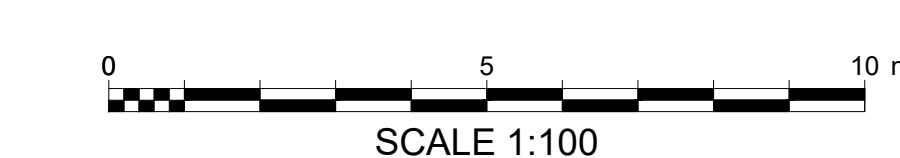

C	GENERAL UPDATES	IGS	01.04.21
B	GENERAL UPDATES	IGS	10.08.20
A	FIRST ISSUE	IGS	02.04.19

MEADOW MILL
STOCKPORT
MIXED USE CONVERSION

CLIENT

TH RAW	DRAWING TITLE

DRAWN	I STEVENSON	DATE	02.04.19
CHECKED		SCALE	1:100 (A0)

HOWARD & SEDDON A.R.I.B.A.
CHARTERED ARCHITECTS
 64 WASHWAY ROAD
 CHESHIRE, M33 7BE
 TEL NO. 0161 - 973 8296
 FAX NO. 0161 - 962 3485
 E-MAIL : ADMIN@HOWARDANDSEDDON.CO.UK

BU TO BE RE	JOB No.	DRG No.	REVISION
	13345	117	C