

0 25 50 m  
SCALE 1:500

NO.	APARTMENT	AREA (sqm)	NO. OF BEDS
1	APT 101	68.00	2
2	APT 102	68.00	2
3	APT 103	68.00	2
50	APT 150	68.00	2

Residential Door Schedule 148-79


NOTES  
ALL DIMENSIONS TO BE CHECKED ON SITE PRIOR TO ANY MANUFACTURING OR FABRICATION AND ANY ANOMALIES TO BE BROUGHT TO THE ATTENTION OF THE ARCHITECT.

PLAN  
L




FIRST FLOOR PLAN  
44.198 LEVEL

PLAN  
D

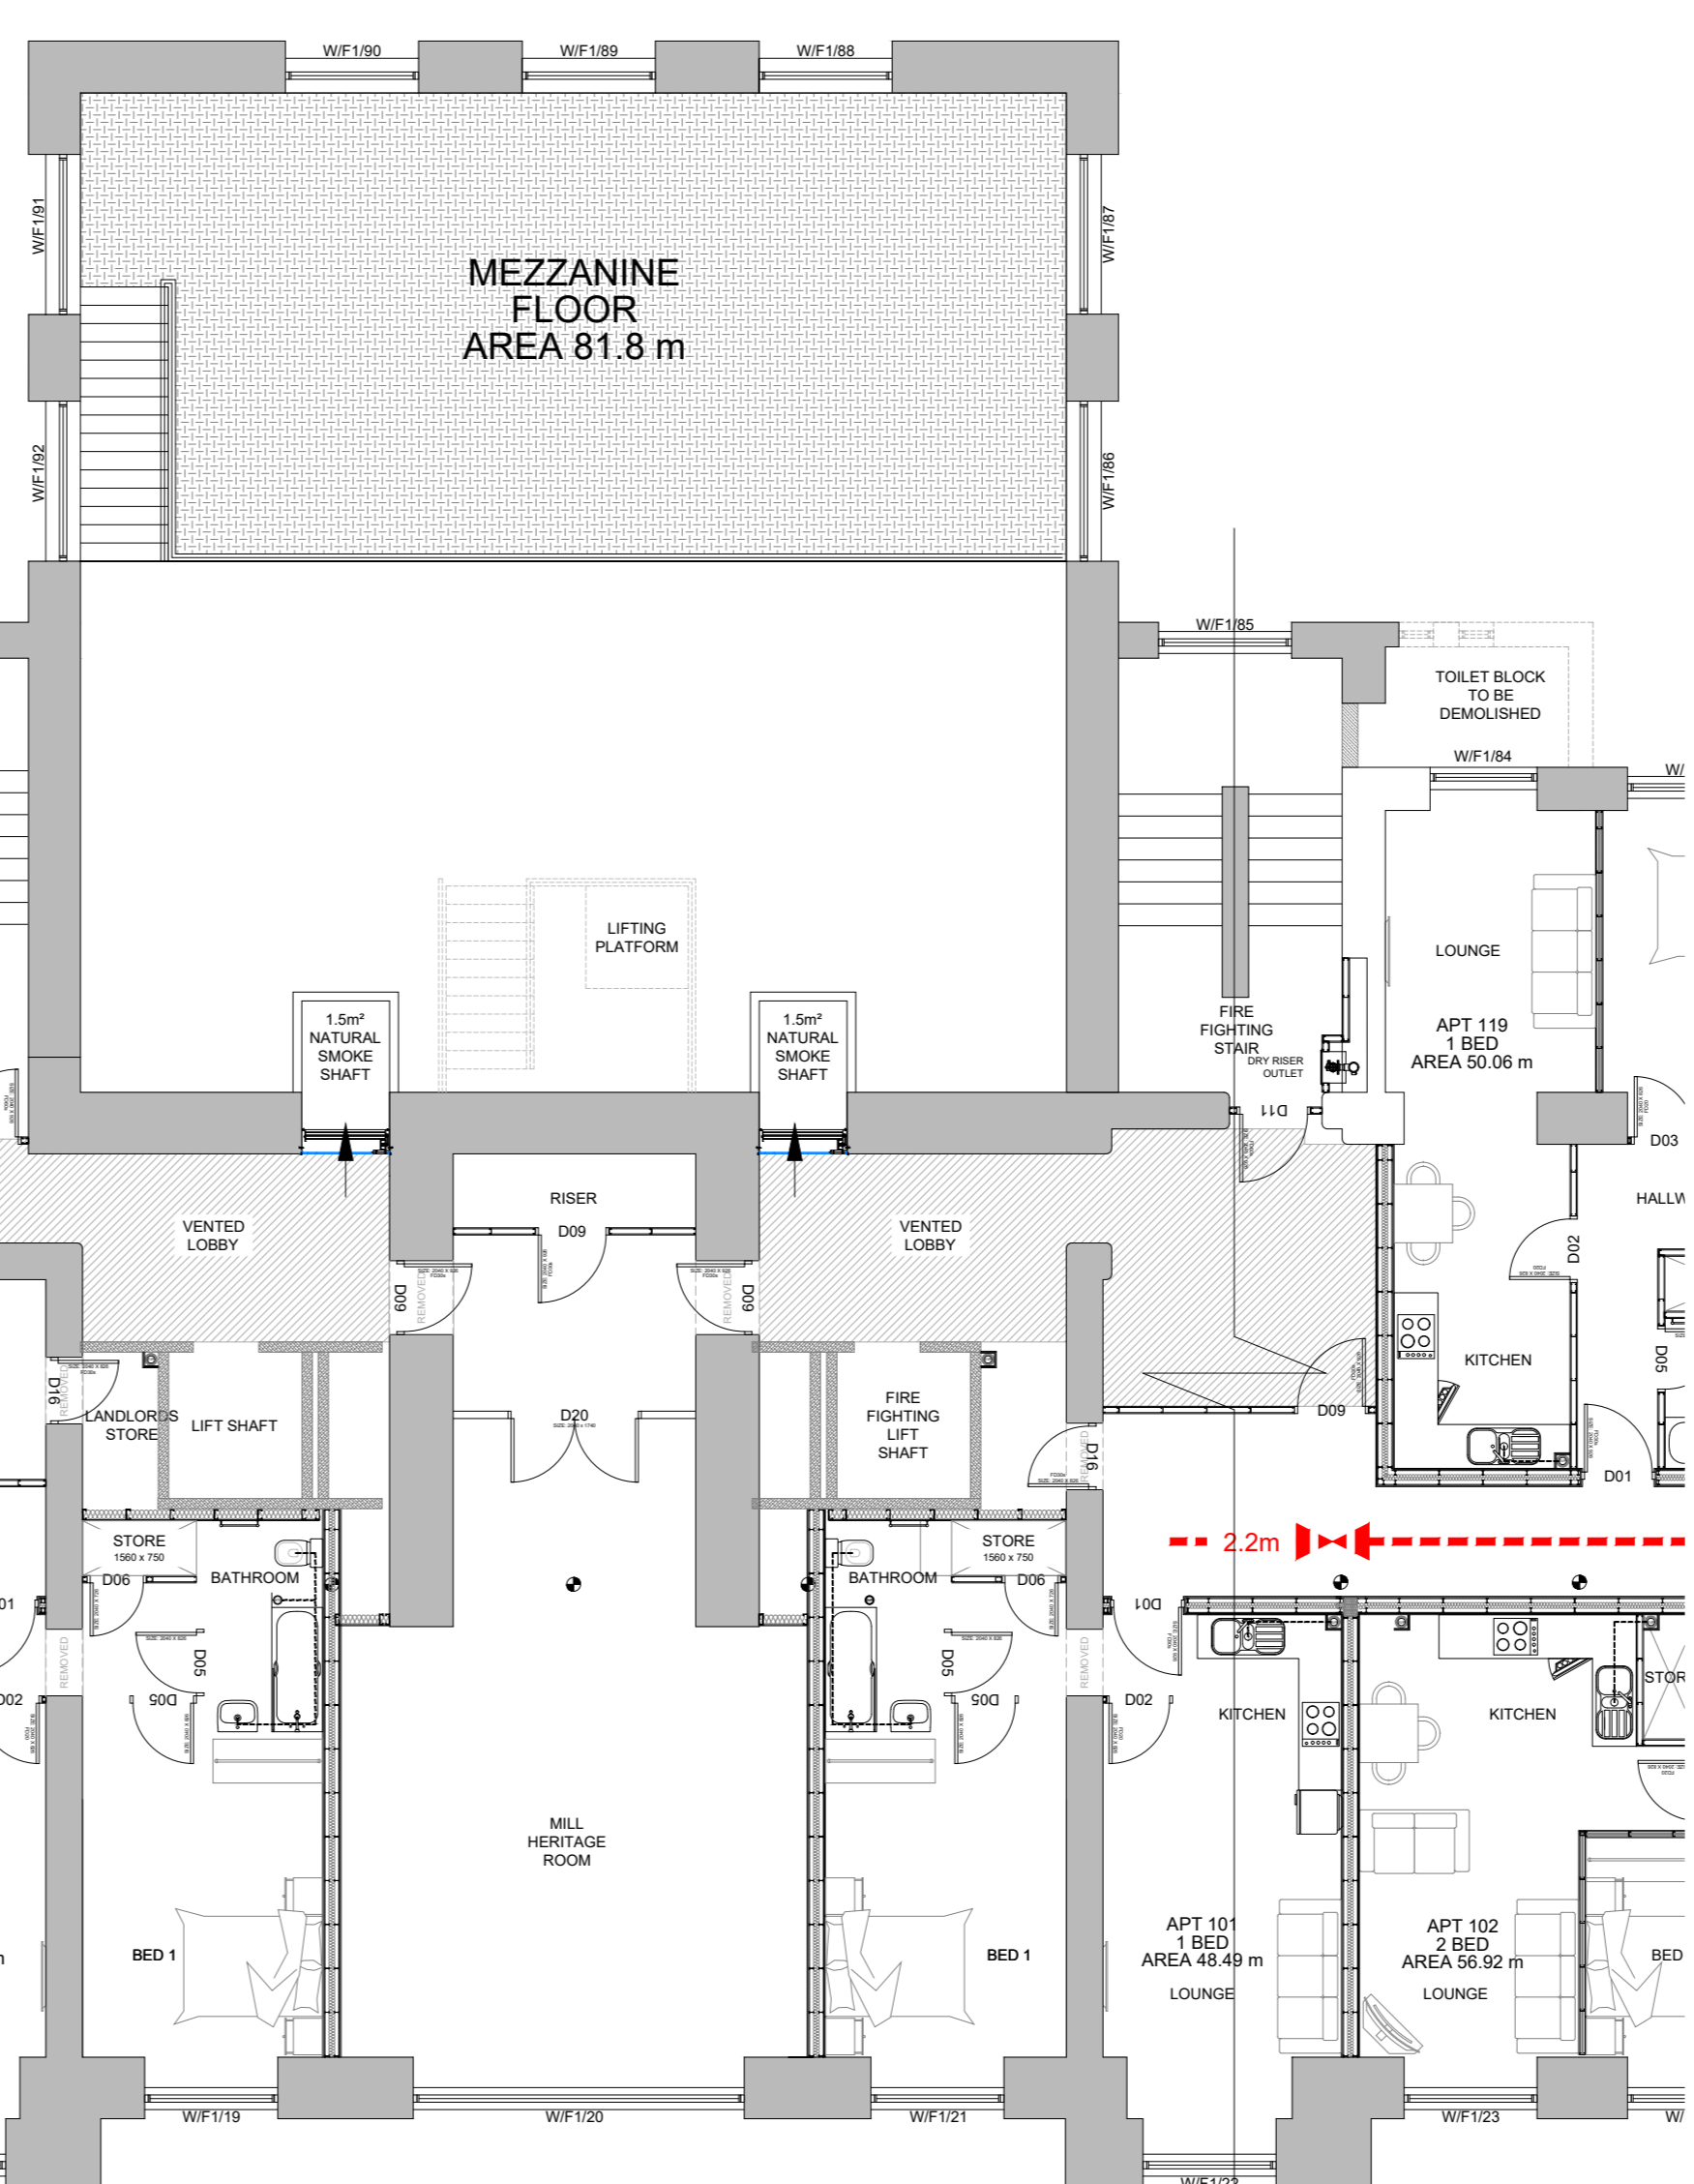

FIRST FLOOR PLAN  
44.198 LEVEL

PLAN  
D

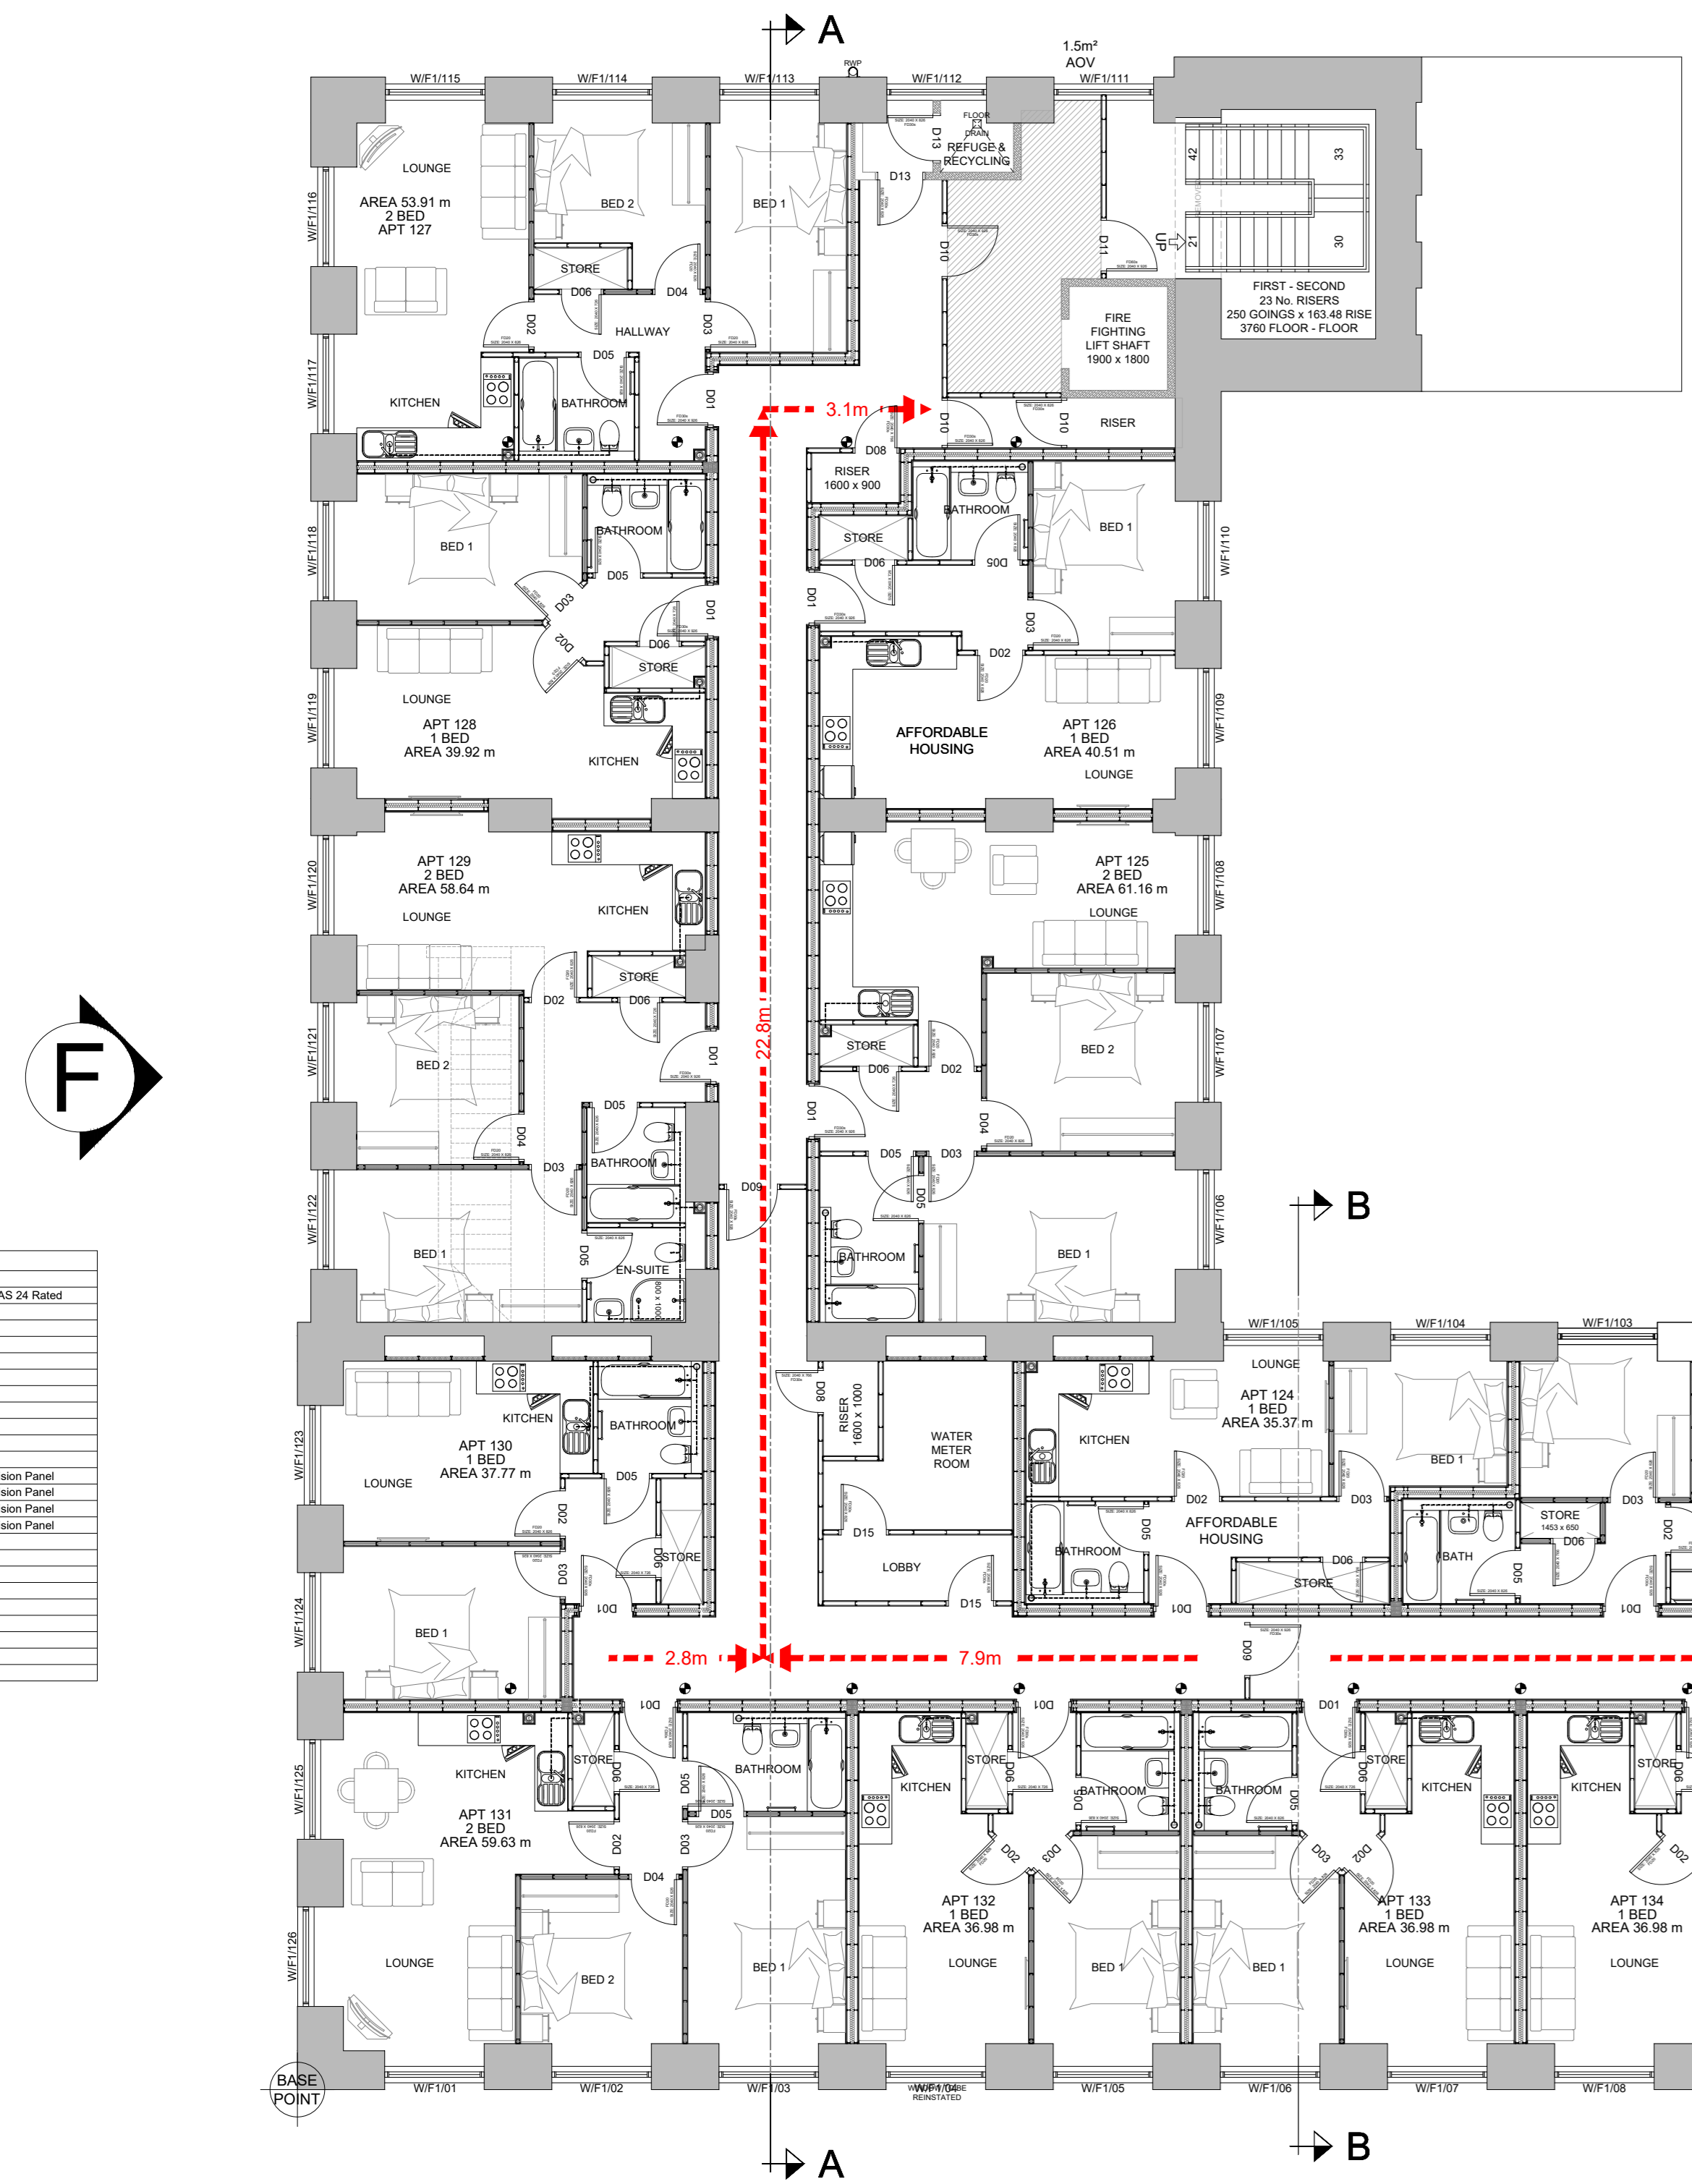

FIRST FLOOR PLAN  
44.198 LEVEL

NO.	APARTMENT	AREA (sqm)	NO. OF BEDS
1	APT 101	68.00	2
2	APT 102	68.00	2
3	APT 103	68.00	2
50	APT 150	68.00	2

REV	DESCRIPTION	DATE
C	GENERAL UPDATES	01.04.21
B	GENERAL UPDATES	10.08.20
A	FIRST ISSUE	02.04.19

PROJECT  
MEADOW MILL  
STOCKPORT  
MIXED USE CONVERSION

CLIENT  
AWAL INVESTMENT

DRAWING TITLE  
PROPOSED GROUND FLOOR PLAN

DRAWN	CHECKED	DATE
I STEVENSON		02.04.19
		SCALE 1:100 (AO)

APPROVED  
  
HOWARD & SEDDON A.R.I.B.A.  
CHARTERED ARCHITECTS  
64 WASHINGTON ROAD,  
SAGE CHESTER, M33 7TE  
TEL NO. 0161 - 973 8296  
FAX NO. 0161 - 762 3485  
E-MAIL: ADMIN@HOWARDSEDDON.CO.UK

JOB NO.	DWG NO.	REVISION
13345	115	C

0 5 10 m  
SCALE 1:100