




CAVENDISH
WATERS

FLOOR PLANS

FLOOR PLANS - LOWER GROUND

Leeds and Liverpool Canal

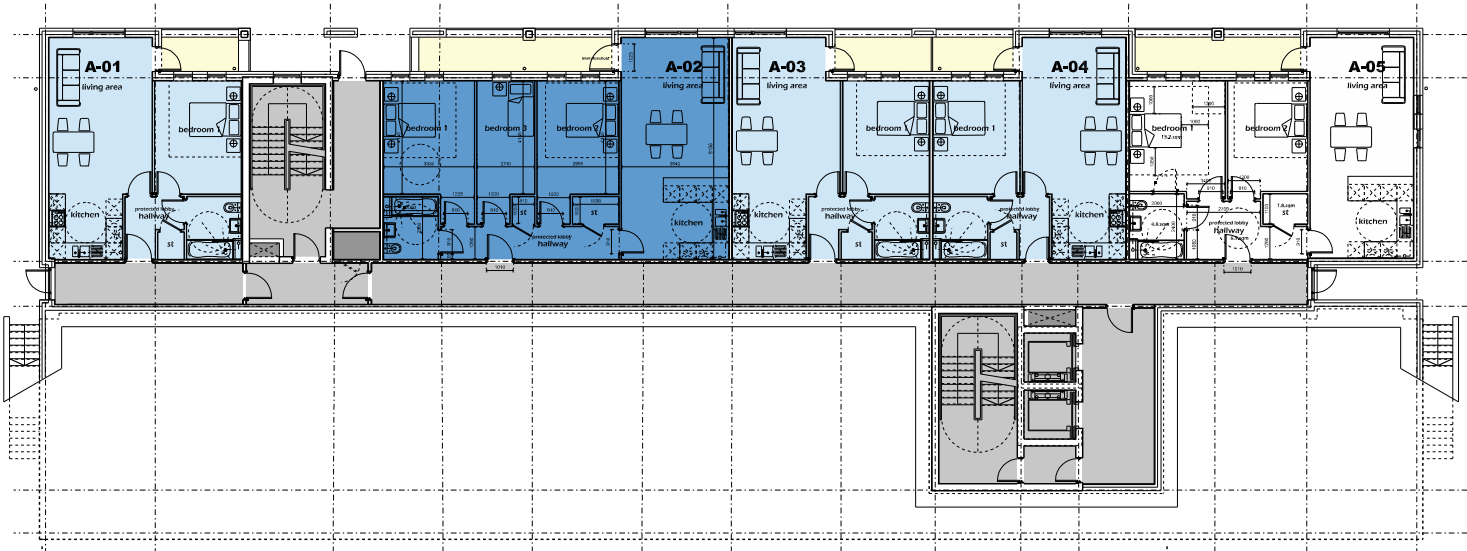


**CAVENDISH
WATERS**

SIDE VIEW



rev c - 01.06.22 - street name added following planning request
 rev b - 11.05.22 - revised to urban design officer advice
 rev a - 11.03.22 - mix of apartments revised following planning advice
 revisions-

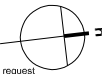

	PROJECT COMMERCIAL ROAD, LIVERPOOL [ELAVACE LTD]	DATE AUGUST 2021
	DRAWING TITLE PROPOSED LOWER GROUND FLOOR PLAN	DRAWN KS/DC
SCALE 1:250	PROJECT NO. 123_050_014	SHEET SIZE A3
PURPOSE PLANNING APPLICATION	DRG NO & REVISION 005c	

Commercial Road



FLOOR PLANS - GROUND

Leeds and Liverpool Canal



Commercial Road




CAVENDISH
WATERS

SIDE VIEW




rev g - 17.10.22 - revised accessible parking bay
rev f - 11.07.22 - revised to suit vehicle tracking
rev e - 22.08.22 - bin collection point added
rev d - 01.08.22 - street name added following planning request
rev c - 11.05.22 - revised to urban design officer advice
rev b - 25.04.22 - accessible parking bay revised
rev a - 11.03.22 - mix of apartments revised (following planning advice revisions)

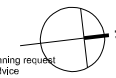

	PROJECT	COMMERCIAL ROAD, LIVERPOOL	DATE	AUGUST 2021
	DRAWING TITLE	[BLAVACE LTD]	DRAWN	KSD/C
Scale Bar 1:250 	PROPOSED		PROJECT NO.	SHEET NO.
	GROUND FLOOR PLAN			
PURPOSE		PLANNING APPLICATION	GRID NO & REVISION	

FLOOR PLANS - FIRST FLOOR

Leeds and Liverpool Canal

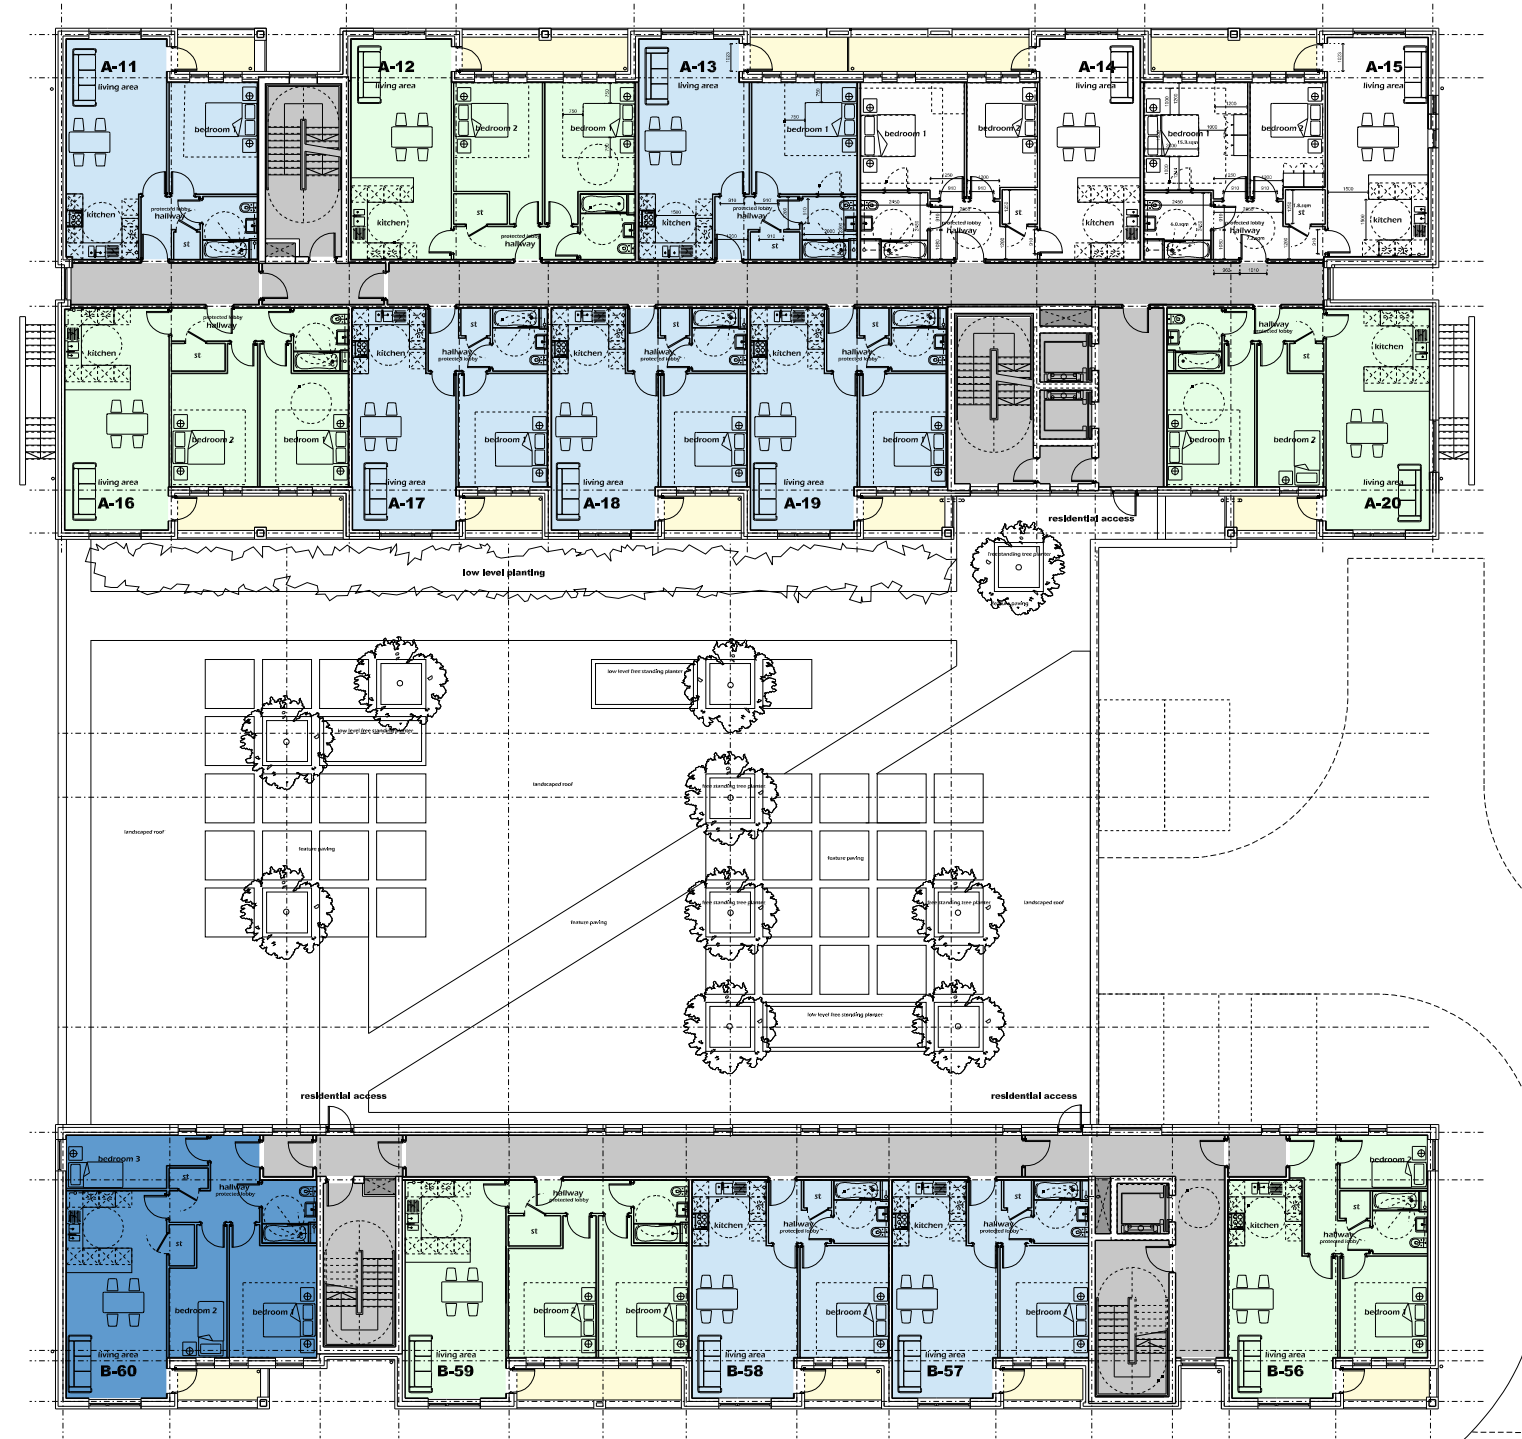

Commercial Road




**CAVENDISH
WATERS**

SIDE VIEW



rev d - 11.07.22 - revised to suit vehicle tracking
 rev c - 01.06.22 - street name added following planning request
 rev b - 11.05.22 - revised to urban design officer advice
 rev a - 11.03.22 - mix of apartments revised following planning advice
 revisions-


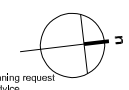


	PROJECT COMMERCIAL ROAD, LIVERPOOL [ELAVACE LTD]	DATE AUGUST 2021
	DRAWING TITLE PROPOSED FIRST FLOOR PLAN	DRAWN KS/DC
PURPOSE PLANNING APPLICATION	PROJECT NO. 123_050_014	SHEET NO & REVISION 007d



FLOOR PLANS - SECOND FLOOR

Leeds and Liverpool Canal

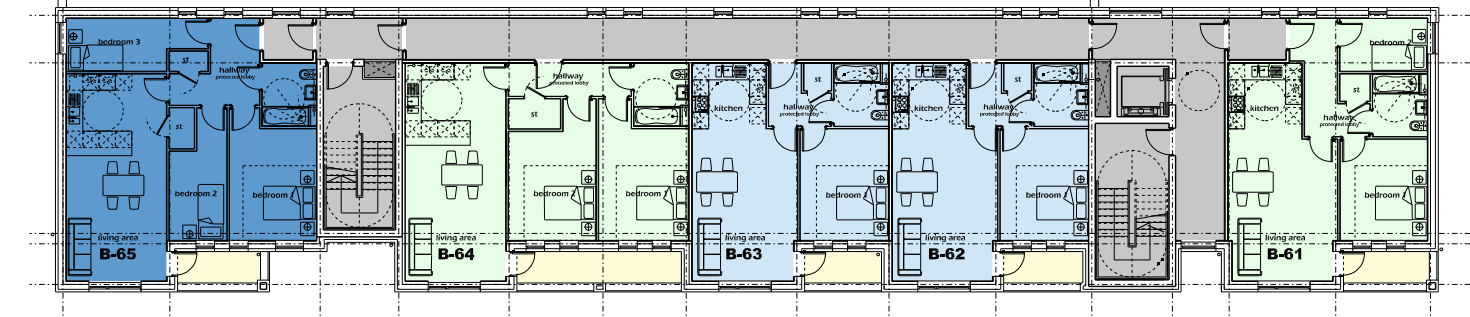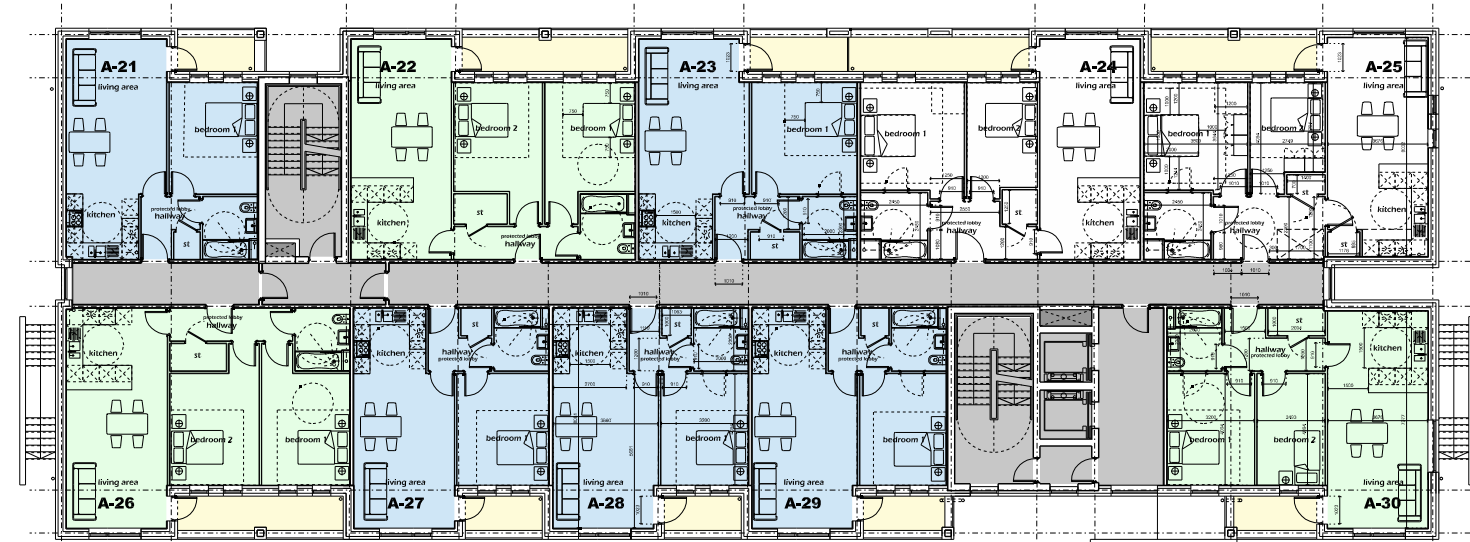

Commercial Road




**CAVENDISH
WATERS**

SIDE VIEW



rev c - 01.06.22 - street name added following planning request
 rev b - 11.05.22 - revised to urban design officer advice
 rev a - 11.03.22 - mix of apartments revised following planning advice
 revisions-

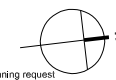


	PROJECT COMMERCIAL ROAD, LIVERPOOL [LAVACE LTD]	DATE AUGUST 2021
	DRAWING TITLE PROPOSED SECOND FLOOR PLAN	DRAWN KS/DC
SCALE 1:250	PROJECT NO. 123_050_014	SHEET SIZE A3
PURPOSE PLANNING APPLICATION	DRG NO & REVISION 008c	



FLOOR PLANS - THIRD FLOOR

Leeds and Liverpool Canal

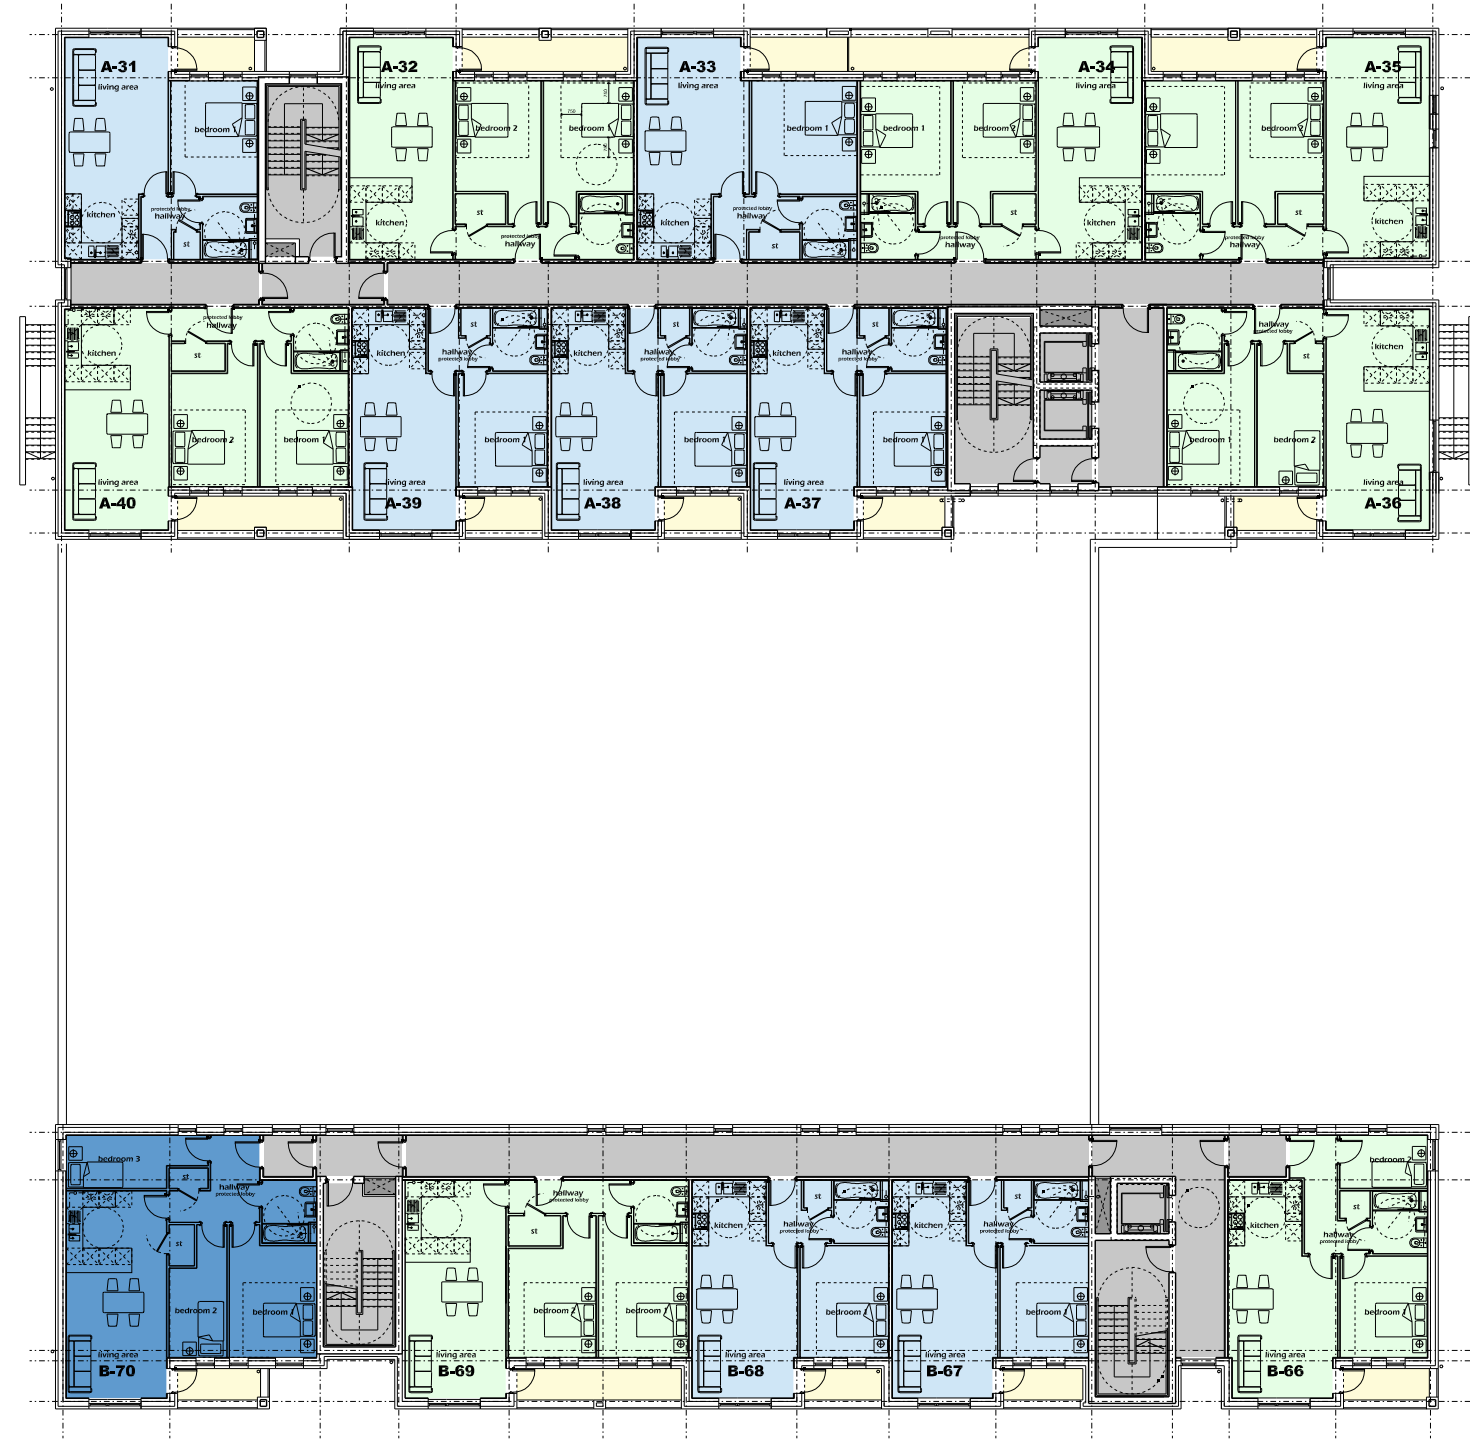

Commercial Road




**CAVENDISH
WATERS**

SIDE VIEW



rev c - 01.06.22 - street name added following planning request
 rev b - 11.05.22 - revised to urban design officer advice
 rev a - 11.03.22 - mix of apartments revised following planning advice
 revisions-


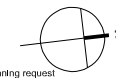


	PROJECT COMMERCIAL ROAD, LIVERPOOL [ELAVACE LTD]	DATE AUGUST 2021
	DRAWING TITLE PROPOSED THIRD FLOOR PLAN	DRAWN KS/DC
SCALE 1:250	PURPOSE PLANNING APPLICATION	SHEET SIZE A3
PROJECT NO. 123_050_014	DRG NO & REVISION 009c	



FLOOR PLANS - FOURTH FLOOR

Leeds and Liverpool Canal

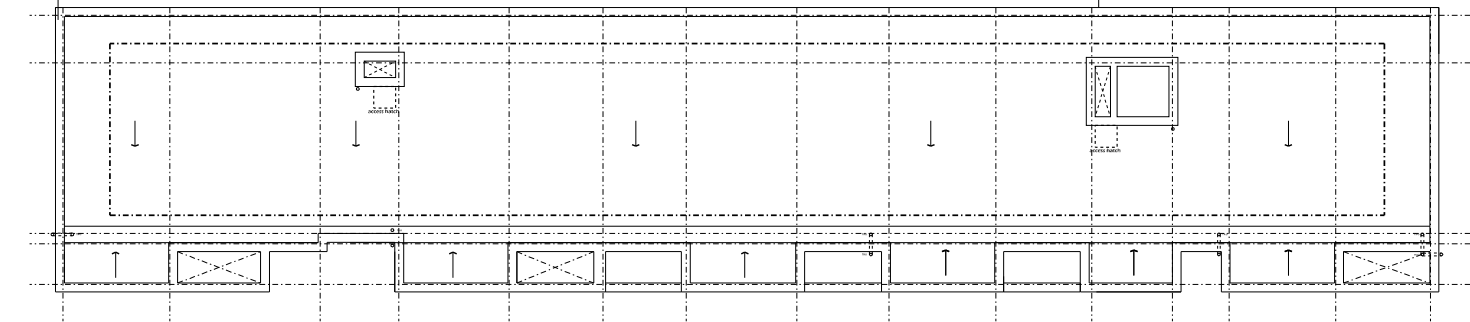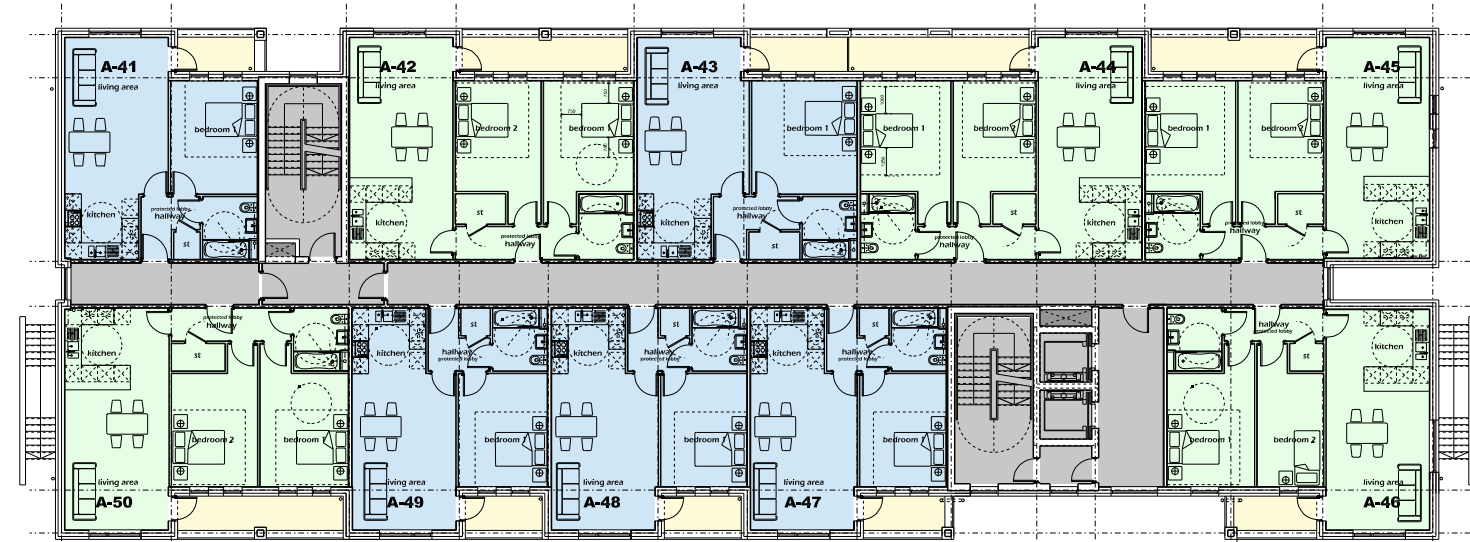

Commercial Road



**CAVENDISH
WATERS**

SIDE VIEW



rev c - 01.06.22 - street name added following planning request
 rev b - 11.05.22 - revised to urban design officer advice
 rev a - 11.03.22 - mix of apartments revised following planning advice
 revisions-



	PROJECT COMMERCIAL ROAD, LIVERPOOL [ELAVACE LTD]	DATE AUGUST 2021
	DRAWING TITLE PROPOSED FOURTH FLOOR PLAN	DRAWN KS/DC
SCALE 1:250	SHEET SIZE A3	PROJECT NO. 123_050_014
PURPOSE PLANNING APPLICATION	DRG NO & REVISION 010c	





CAVENDISH WATERS

FLOOR PLANS

The information contained within this set of plans is to be used as a general guide and does not constitute an offer or contract. Any intending investors must satisfy themselves as to the correctness of any of the information, plans or visual representations displayed within.

All content contained within correct as of below stated date.

PUBLISHED: 06/02/2023 - V1