



Learnings Design Associates take no responsibility for any dimensions obtained by scaling from this drawing. If no dimension is shown the recipient must ascertain the dimension specifically from the Architect or by site measurement. Supplying this drawing in digital form is solely for convenience and no reference may be placed on digital data. All data must be checked against hard copy. Dimensions must be checked on site. Any discrepancies must be reported to the Architect immediately. This drawing is copyright of Learnings Design Associates

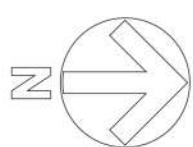

Estate Plan -  
Paragon House

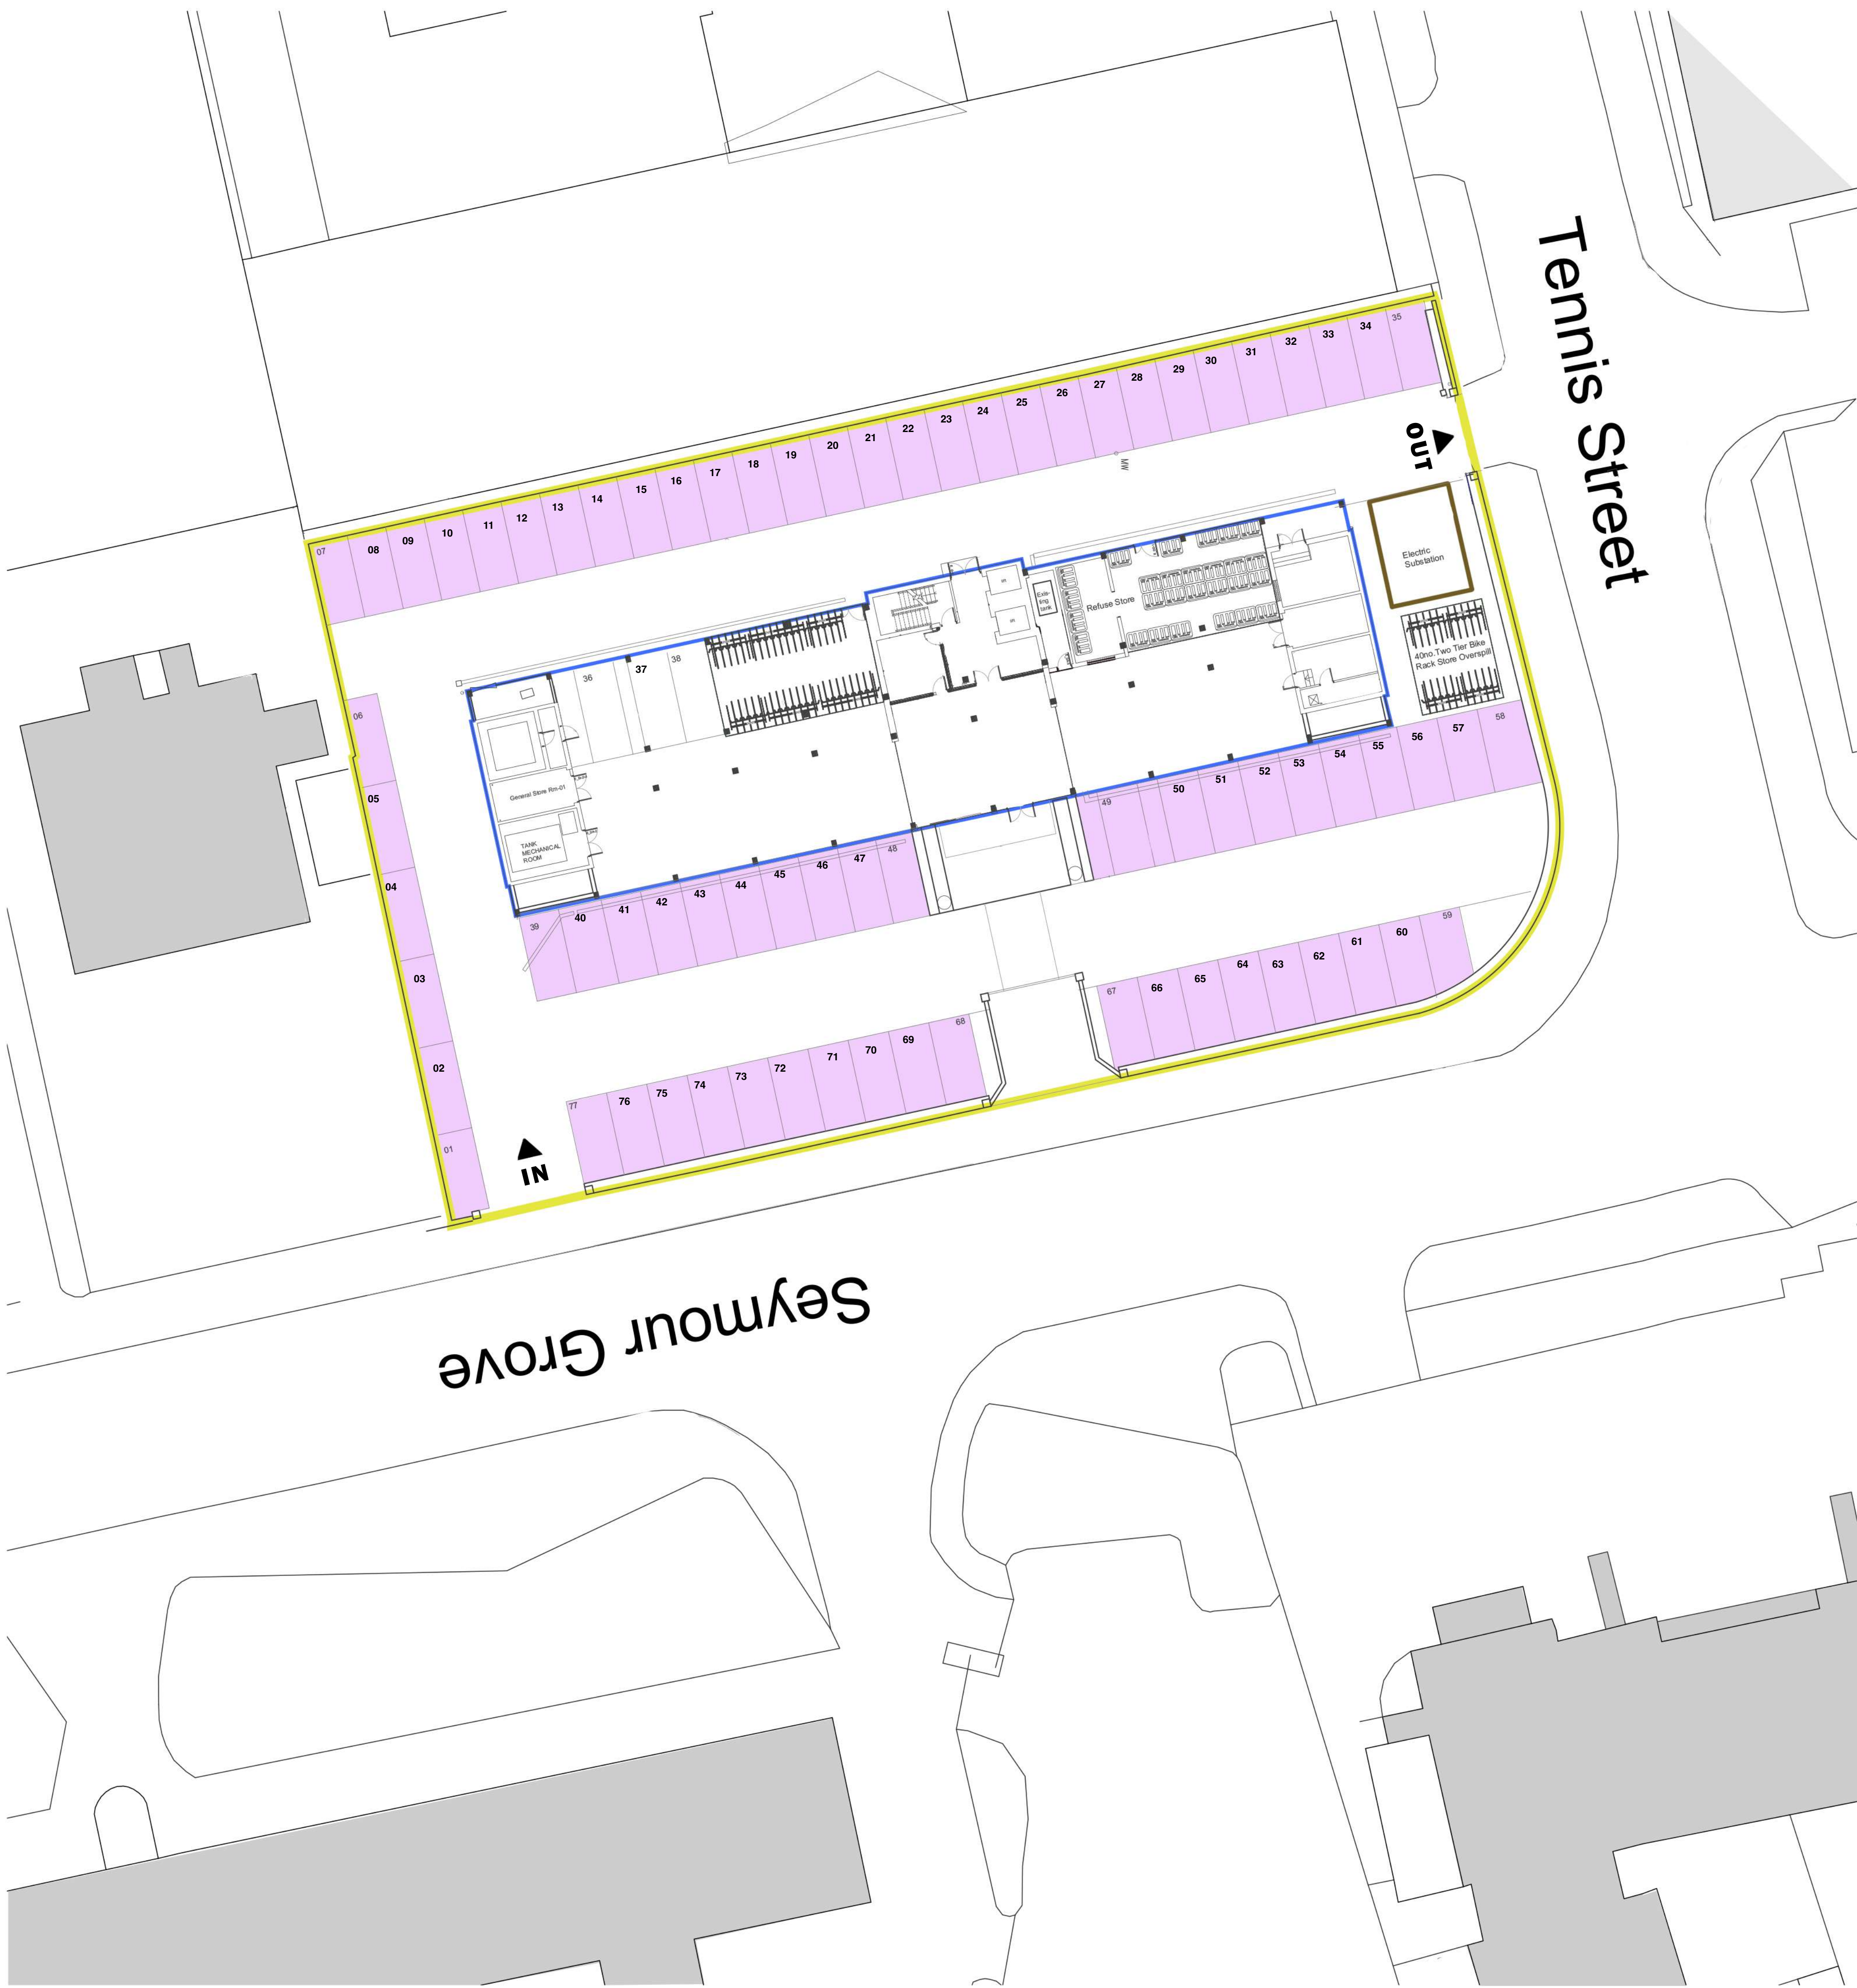

Estate Plan - Paragon House 1:200

Rev	Initial issue	14.01.22	KD
Description			
Date			
By			

j d a architects  
info@jda-architects.com  
www.jda-architects.com  
manchester: 0161 336 5011  
liverpool: 0151 665 0112



jda  
architects

Project:	Seymour Grove, Old Trafford				
Project Status:					
C - Construction					
Scale:	@ original size	Title:		Drawn by:	Checked by:
1:250	A1	14.01.2022		KD	CM
Project Number:	Drawing Number:	DR:		800	
15212	A				
Description					How
Estados Masterplan					